



SHEET No.

CANTERBURY
BEECHDROPS DRIVE
 WATERLOO ONTARIO

**FRONT
 ELEVATION**

STATUS: BUILDING PERMIT
 PLOTTED: 27/02/2017 11:46 AM
 SCALE: 3/16"=1'-0"
 DWN BY: KBR
 DATE: FEBRUARY 2017
 REV.

JAMES GIES
 CONSTRUCTION LTD.

I, **Karen Robinson** review and take responsibility for the design work on behalf of our firm Orchard Design Studio Incorporated registered under Division C, Part 3 (3.2.4) of the Building Code. I am qualified, and the firm is registered, in the appropriate classes/categories.
 Firm BCIN: 28615
 Individual BCIN: 37232

Signed: *K Robinson*



ORCHARD
 DESIGN STUDIO INC.
 519-820-6414

6'-0" Patio
Slider

Opt.
Finished
Bedroom
9-9 x 13-6

Unfinished
Basement

3 Pce.
R.I.

FURN.

HWT

D

W

TUB

SUMP

Utilities/
Laundry

Unexcavated

Unex.

UP 4R



ORCHARD
DESIGN STUDIO INC.
319-820-0414

I, Karen Robinson, review and take responsibility for the design work on behalf of our firm Orchard Design Studio Incorporated registered under Division C, Part 3 (3.2.4) of the Building Code. I am qualified, and the firm is registered, in the appropriate classes/categories.
Firm BCIN: 28615
Individual BCIN: 37252

Signed: *K Robinson*



JAMES GIES
CONSTRUCTION LTD.

STATUS: BUILDING PERMIT
PLOTTED: 05/08/2016 11:32 AM
SCALE: 3/16"=1'-0"
DWN BY: KBR
DATE: APRIL 2017
REV.


CANTERBURY
BEECHDROPS DRIVE
WATERLOO ONTARIO

BASEMENT
PLAN

SHEET No.

DRAWINGS ARE NOT TO BE SCALED. REPORT ANY DISCREPANCIES TO ORCHARD DESIGN BEFORE PROCEEDING WITH THE WORK.

6'-0" Patio
Slider

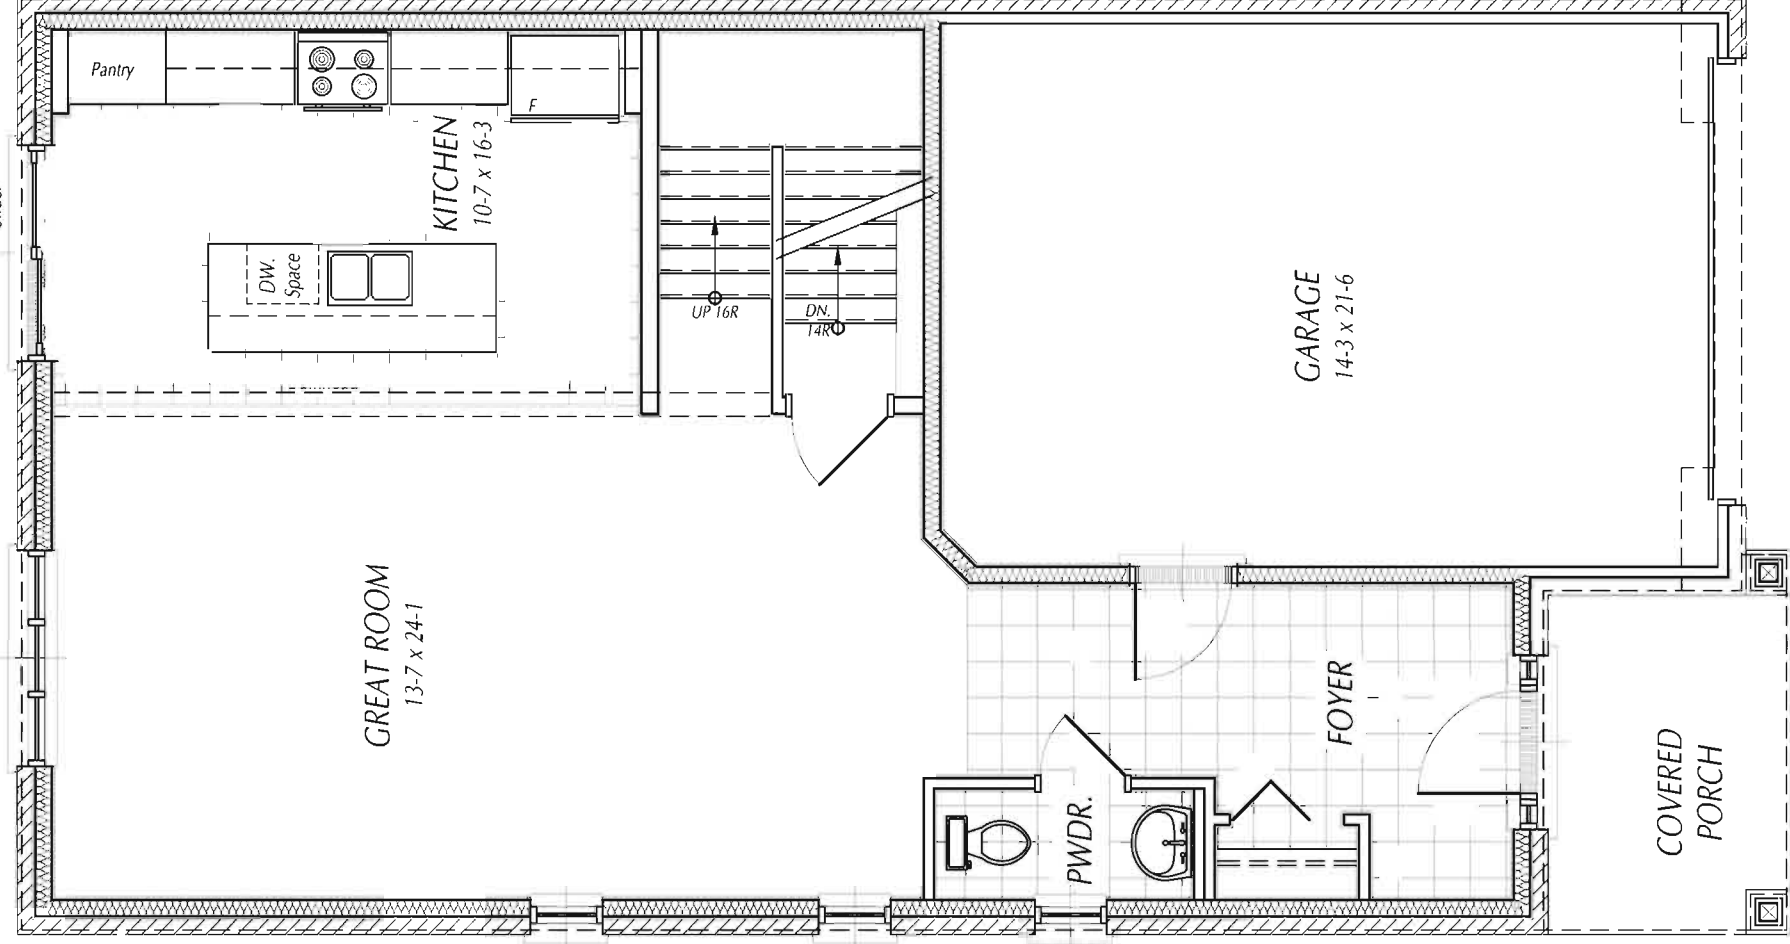


PROJ. No.

SHEET No.

CANTERBURY
BEECHDROPS DRIVE
 WATERLOO ONTARIO

MAIN FLOOR PLAN
ELEVATION 'A'

STATUS: BUILDING PERMIT
 PLOTTED: 05/08/2016 11:32 AM
 SCALE: 3/16"=1'-0"
 DWN BY: KBR
 DATE: APRIL 2017
 REV.

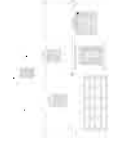

JAMES GIES
 CONSTRUCTION LTD.

I, Karen Robinson, review and take responsibility for the design work on behalf of our firm Orchard Design Studio Incorporated registered under Division C, Part 3 (3.2.4) of the Building Code. I am qualified, and the firm is registered, in the appropriate classes/categories.
 Firm BCIN: 28615
 Individual BCIN: 37252

Signed: *Karen Robinson*



DRAWINGS ARE NOT TO BE SCALED. REPORT ANY DISCREPANCIES TO ORCHARD DESIGN BEFORE PROCEEDING WITH THE WORK.

SECOND FLOOR AREA - 1166 sq.ft.
 MAIN FLOOR AREA - 828 sq.ft.
 TOTAL FLOOR AREA - 1994 sq.ft.
 Incl. 9 sq.ft of Open to Below



I Karen Robinson review and take responsibility for the design work on behalf of our firm Orchard Design Studio Incorporated registered under Division C, Part 3 (3.2.4) of the Building Code. I am qualified, and the firm is registered, in the appropriate classes/categories.
 Firm BCIN: 286315
 Individual BCIN: 37252
 Signed: *K Robinson*


JAMES GIES
 CONSTRUCTION LTD.

STATUS: BUILDING PERMIT
 PLOTTED: 05/08/2016 11:32 AM
 SCALE: 3/16"=1'-0"
 DWN BY: KBR
 DATE: APRIL 2017
 REV.


CANTERBURY
BEECHDROPS DRIVE
 WATERLOO ONTARIO

SECOND FLOOR PLAN
ELEVATION 'A'

SHEET No.

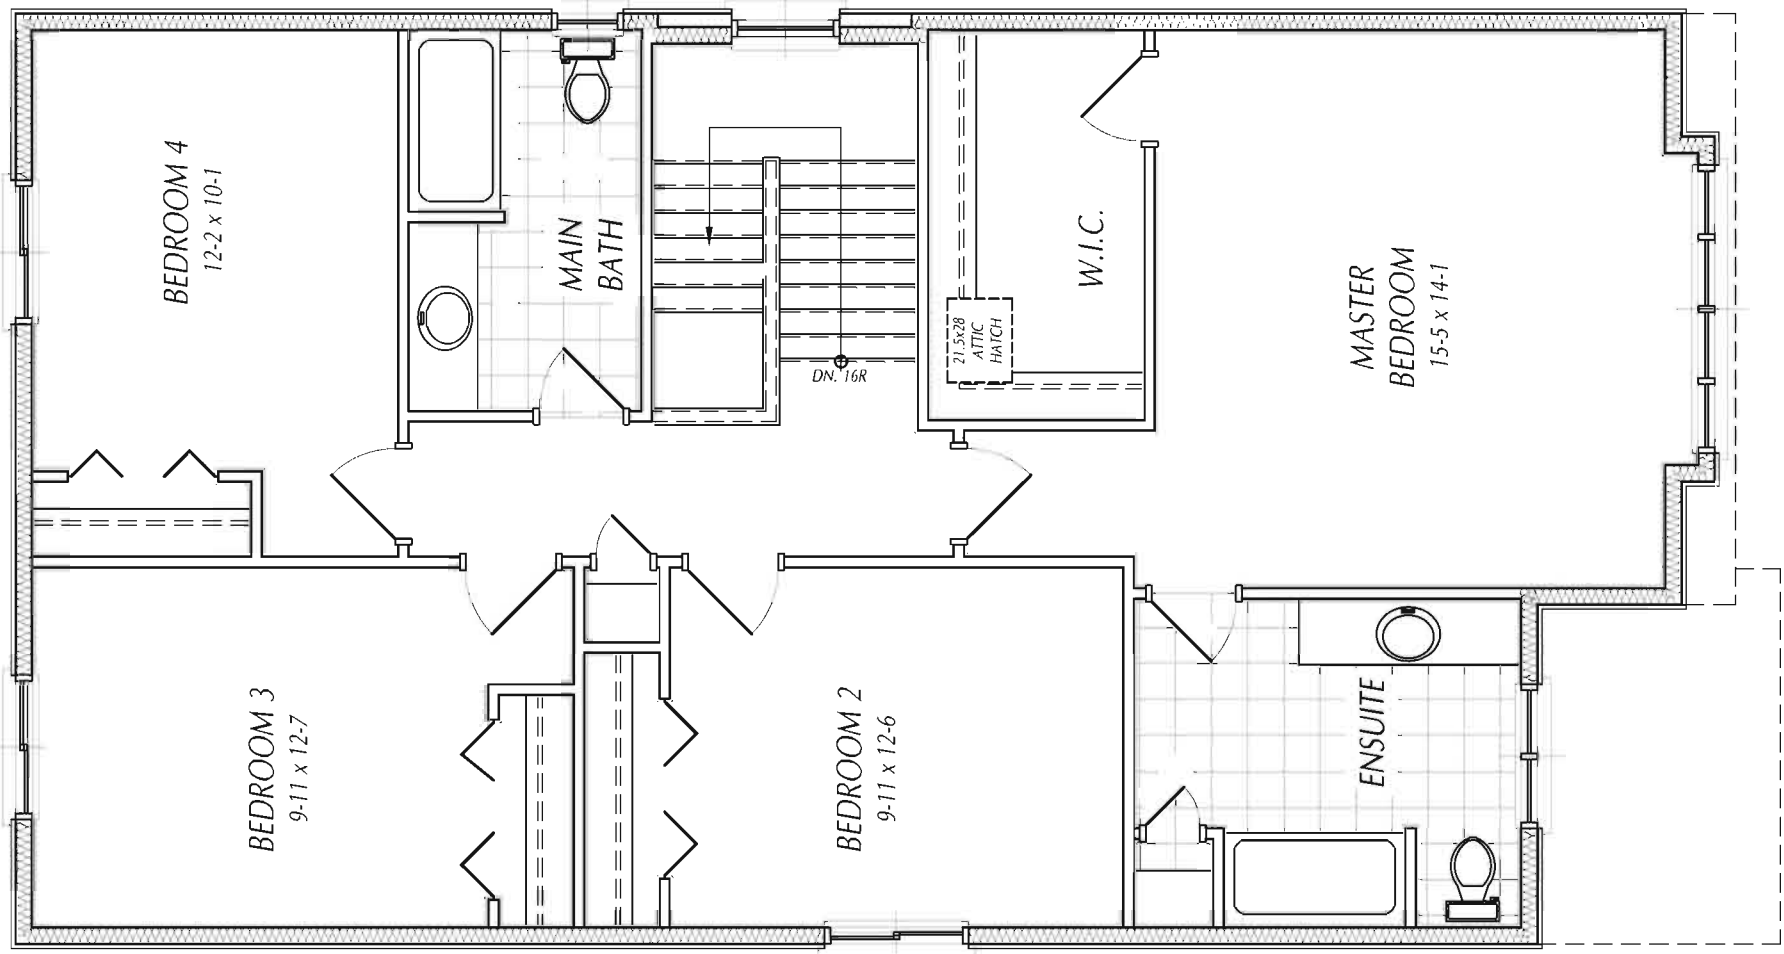

DRAWINGS ARE NOT TO BE SCALED. REPORT ANY DISCREPANCIES TO ORCHARD DESIGN BEFORE PROCEEDING WITH THE WORK.

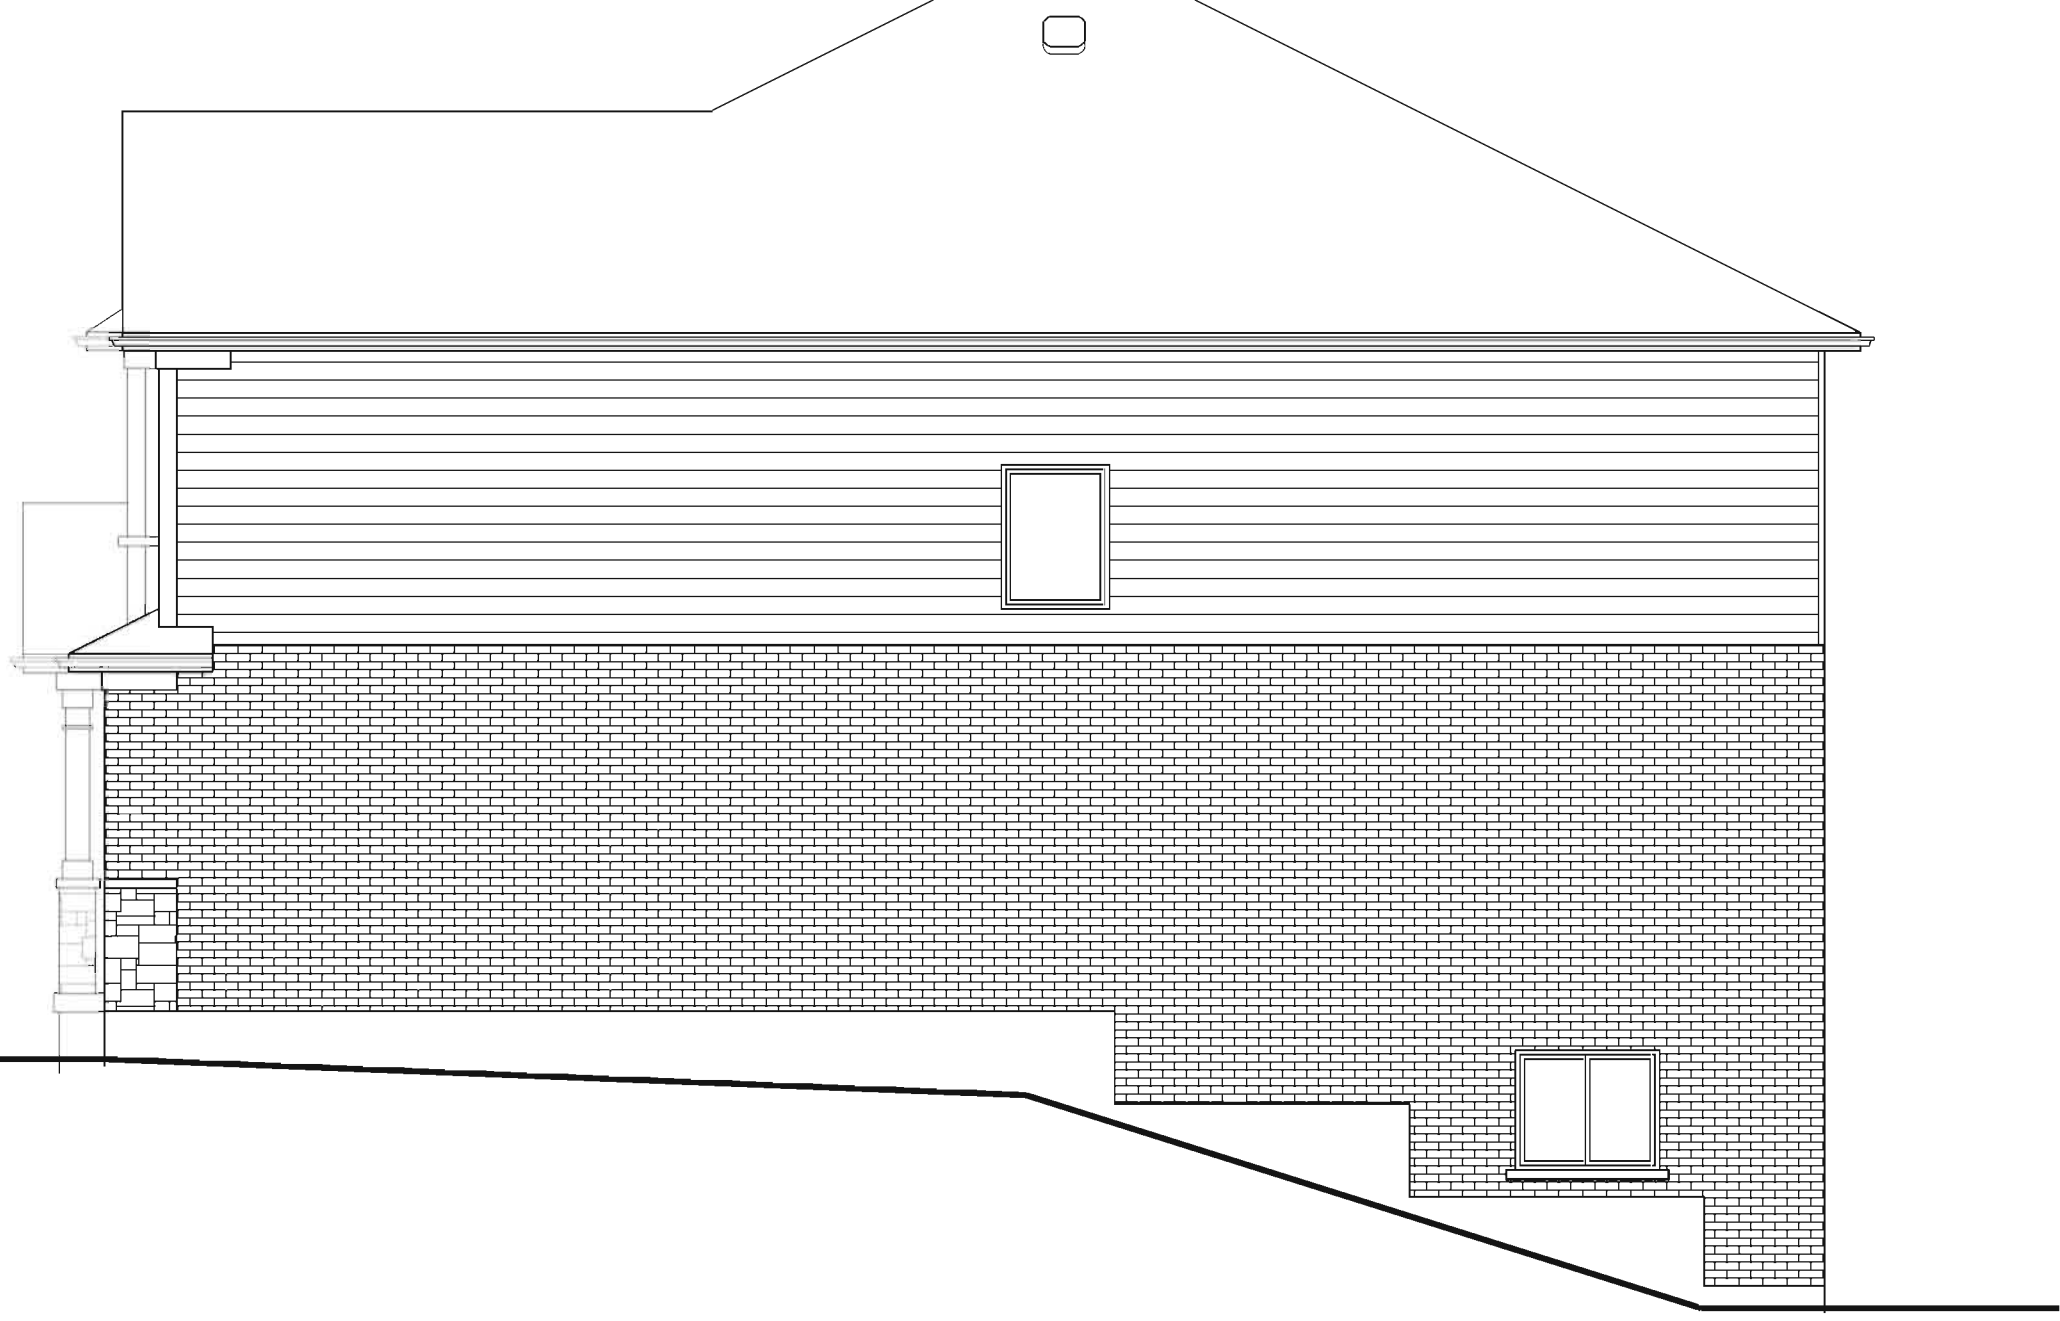

SHEET No.

CANTERBURY
BEECHDROPS DRIVE
 WATERLOO ONTARIO

**RIGHT SIDE
 ELEVATION**


TATUS: BUILDING PERMIT
 PLOTTED: 27/02/2017 11:46 AM
 SCALE: 3/16"=1'-0"
 DWN BY: KBR
 DATE: FEBRUARY 2017
 REV.




JAMES GIES
 CONSTRUCTION LTD.

I, Karen Robinson, review and take responsibility for the design work on behalf of our firm Orchard Design Studio Incorporated registered under Division C, Part 3 (3.2.4) of the Building Code. I am qualified, and the firm is registered, in the appropriate classes/categories.
 Firm BCIN: 28615
 Individual BCIN: 37252

Signed: *K Robinson*

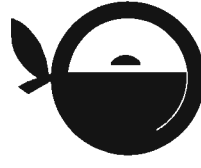

ORCHARD
 DESIGN STUDIO INC.
 519-620-0414

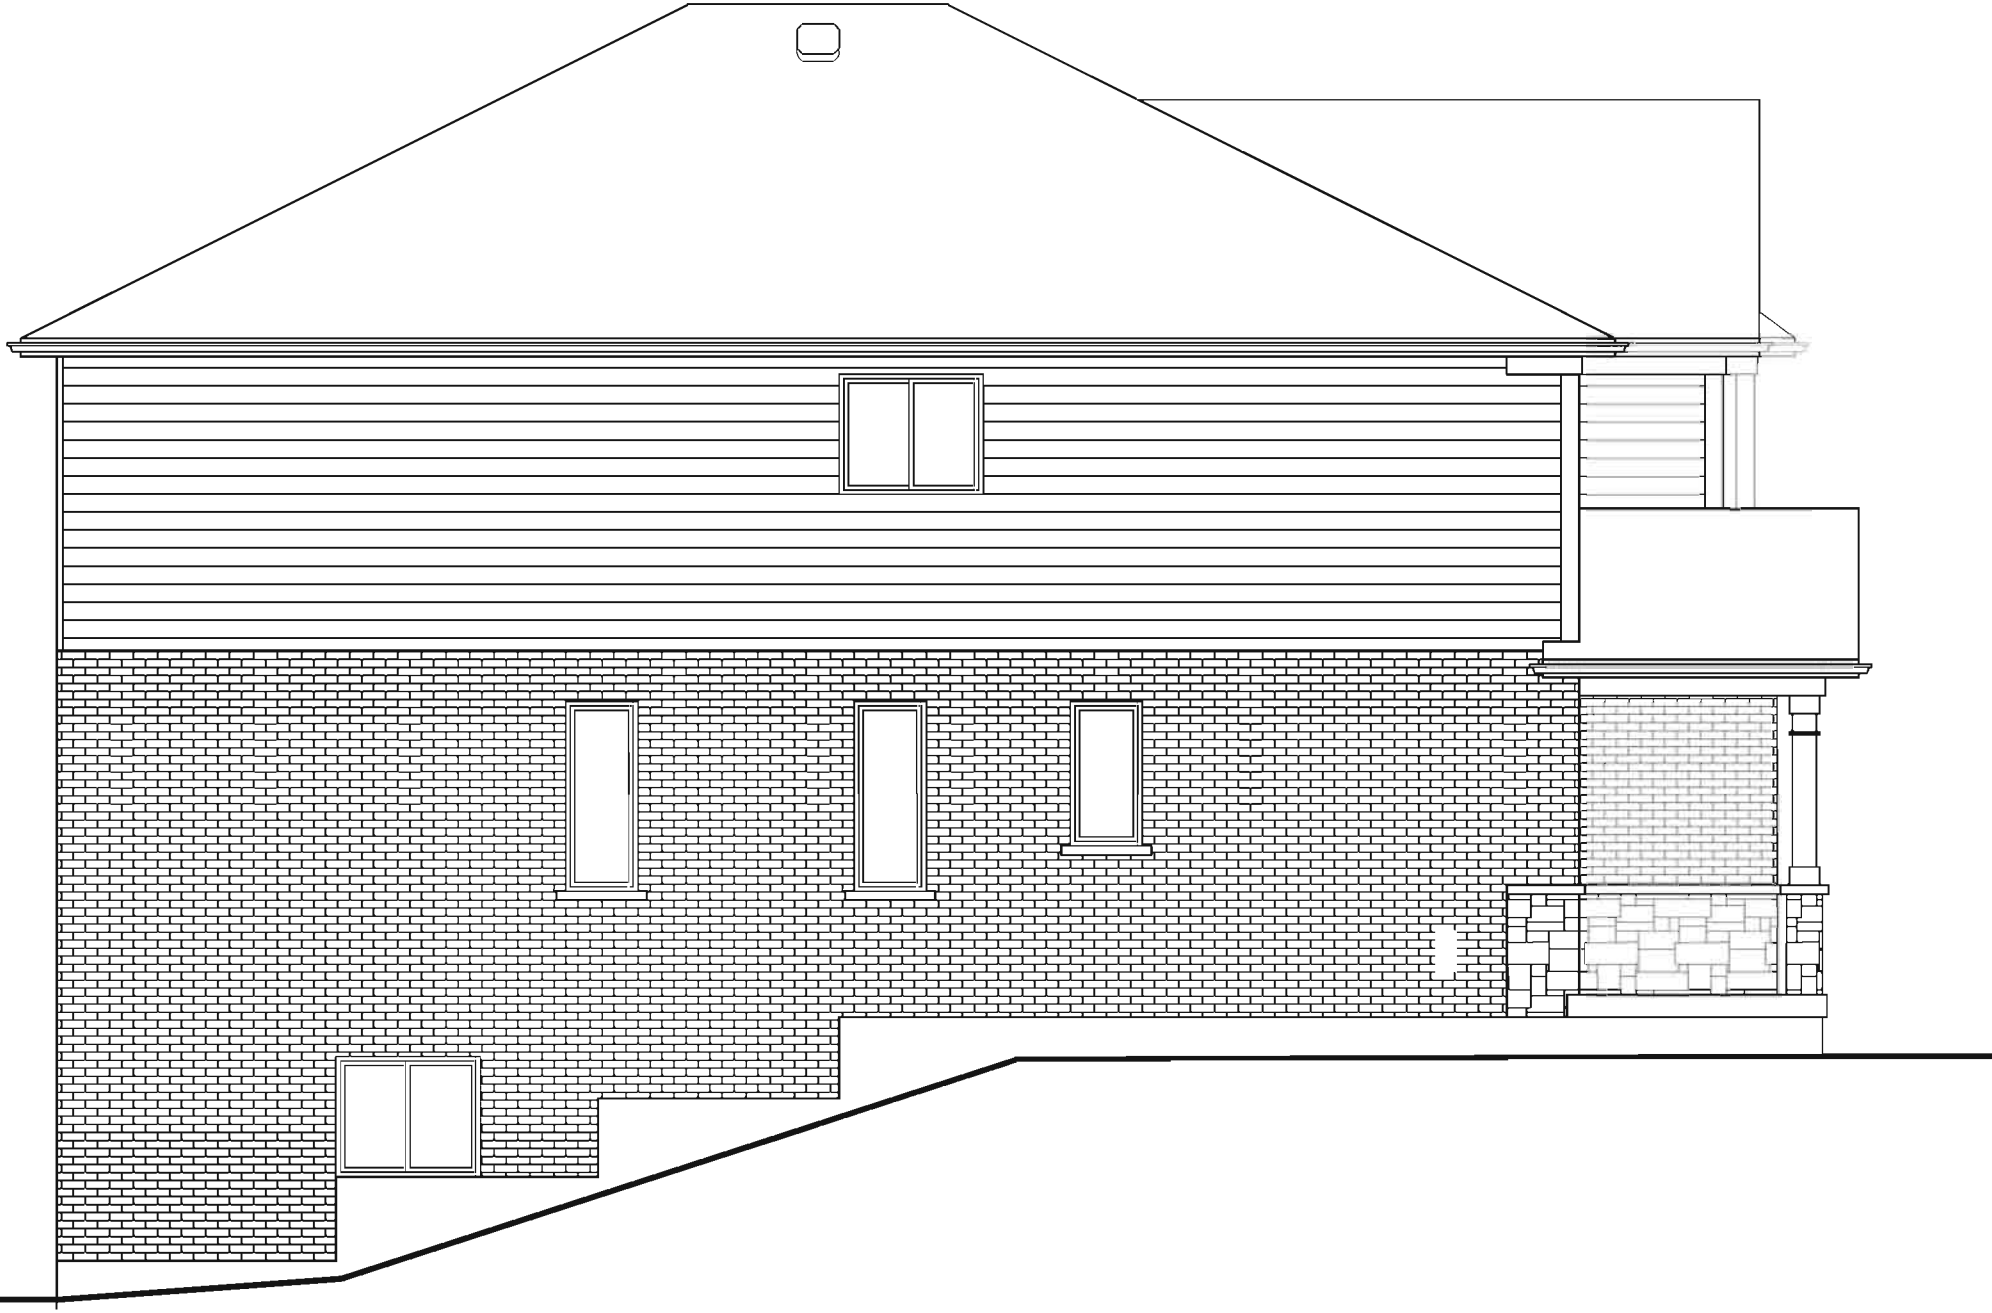

DATE
SHEET No.

CANTERBURY
BEECHDROPS DRIVE
 WATERLOO ONTARIO

**LEFT SIDE
 ELEVATION**


STATUS: BUILDING PERMIT
 PLOTTED: 27/02/2017 11:46 AM
 SCALE: 3/16" = 1'-0"
 DWN BY: KBR
 DATE: FEBRUARY 2017
 REV.



JAMES GIES
 CONSTRUCTION LTD.

I, Karen Robinson, review and take responsibility for the design work on behalf of our firm Orchard Design Studio Incorporated registered under Division C, Part 3 (3.2.4) of the Building Code. I am qualified, and the firm is registered, in the appropriate classes/categories.
 Firm BCIN: 28615
 Individual BCIN: 37252

Signed: *Karen Robinson*

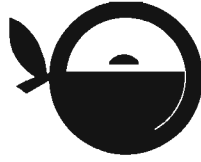

ORCHARD
 DESIGN STUDIO INC.
 519-620-0414



SHEET No.

CANTERBURY
BEECHDROPS DRIVE
 WATERLOO ONTARIO

**REAR
 ELEVATION**

STATUS: BUILDING PERMIT
 PLOTTED: 27/02/2017 11:46 AM
 SCALE: 3/16"=1'-0"
 DWN BY: KBR
 DATE: FEBRUARY 2017
 REV.



JAMES GIES
 CONSTRUCTION LTD.

I, Karen Robinson review and take responsibility for the design work on behalf of our firm Orchard Design Studio Incorporated registered under Division C, Part 3 (3.2.4) of the Building Code. I am qualified, and the firm is registered, in the appropriate classes/categories.
 Firm BCIN: 288315
 Individual BCIN: 37252

Signed: *Karen Robinson*



ORCHARD
 DESIGN STUDIO INC.
 519-820-0414