



2118 Sqft

PROJECT

THE CARRINGTON
BEECHDROPS DRIVE
 WATERLOO ONTARIO

TITLE

FRONT ELEVATION
ELEVATION 'A'

STATUS: BUILDING PERMIT

PLOTTED: 04/04/2017 10:34 AM

SCALE: 3/16"=1'-0"

DWN BY: KBR

DATE: APRIL 2017

REV.



JAMES GIES
 CONSTRUCTION LTD.


I, **Karen Robinson** review and take responsibility for the design work on behalf of our firm Orchard Design Studio Incorporated registered under Division C, Part 3 (3.2.4) of the Building Code. I am qualified, and the firm is registered, in the appropriate classes/categories.
 Firm BCN: 28815
 Individual BCN: 37252

Signed:



ORCHARD
 DESIGN STUDIO INC.
 519-620-0414

6'-0" Patio Slider

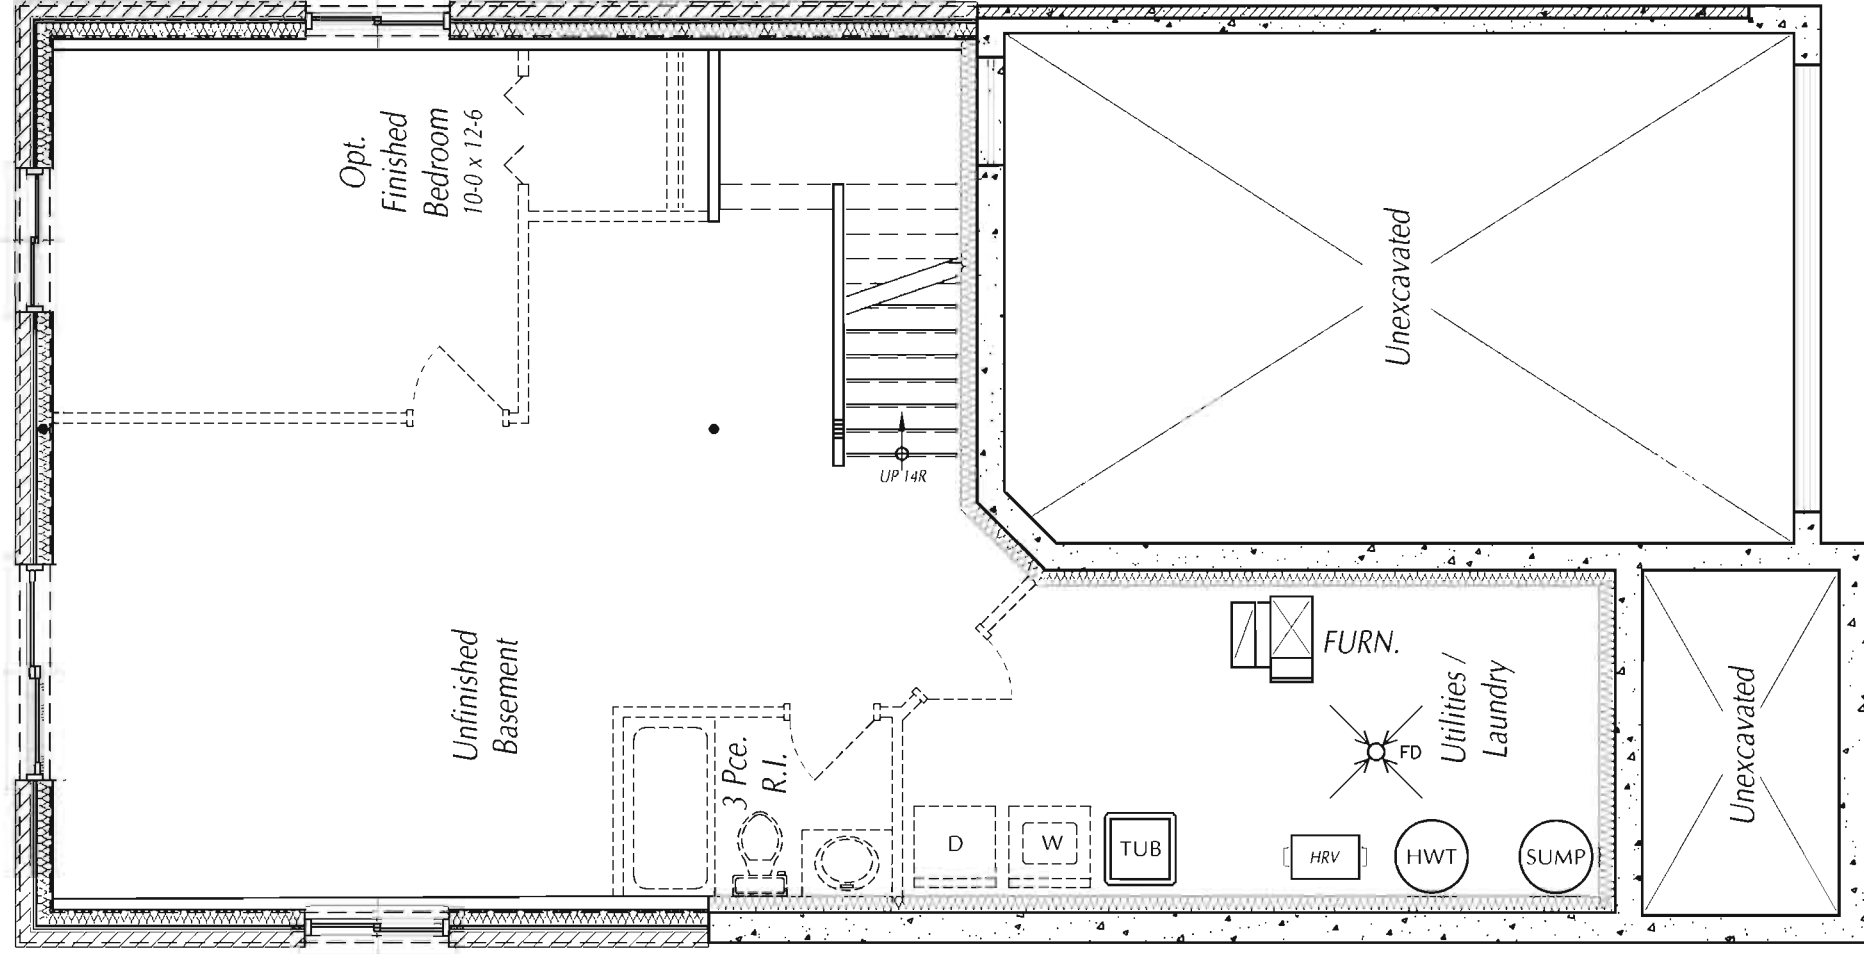

PROJECT

THE CARRINGTON
BEECHDROPS DRIVE
 WATERLOO ONTARIO

TITLE

BASEMENT
PLAN

STATUS: BUILDING PERMIT

PLOTTED: 05/08/2016 11:32 AM

SCALE: 3/16"=1'-0"

DWN BY: KBR

DATE: APRIL 2017

REV.

I, Karen Robinson, review and take responsibility for the design work on behalf of our firm Orchard Design Studio Incorporated registered under Division C, Part 3 (3.2.4) of the Building Code. I am qualified, and the firm is registered, in the appropriate classes/categories. Firm BCIN: 28615 Individual BCIN: 37252


Signed: *Karen Robinson*



JAMES GIES
 CONSTRUCTION LTD.



ORCHARD
 DESIGN STUDIO INC.
 519-620-0414

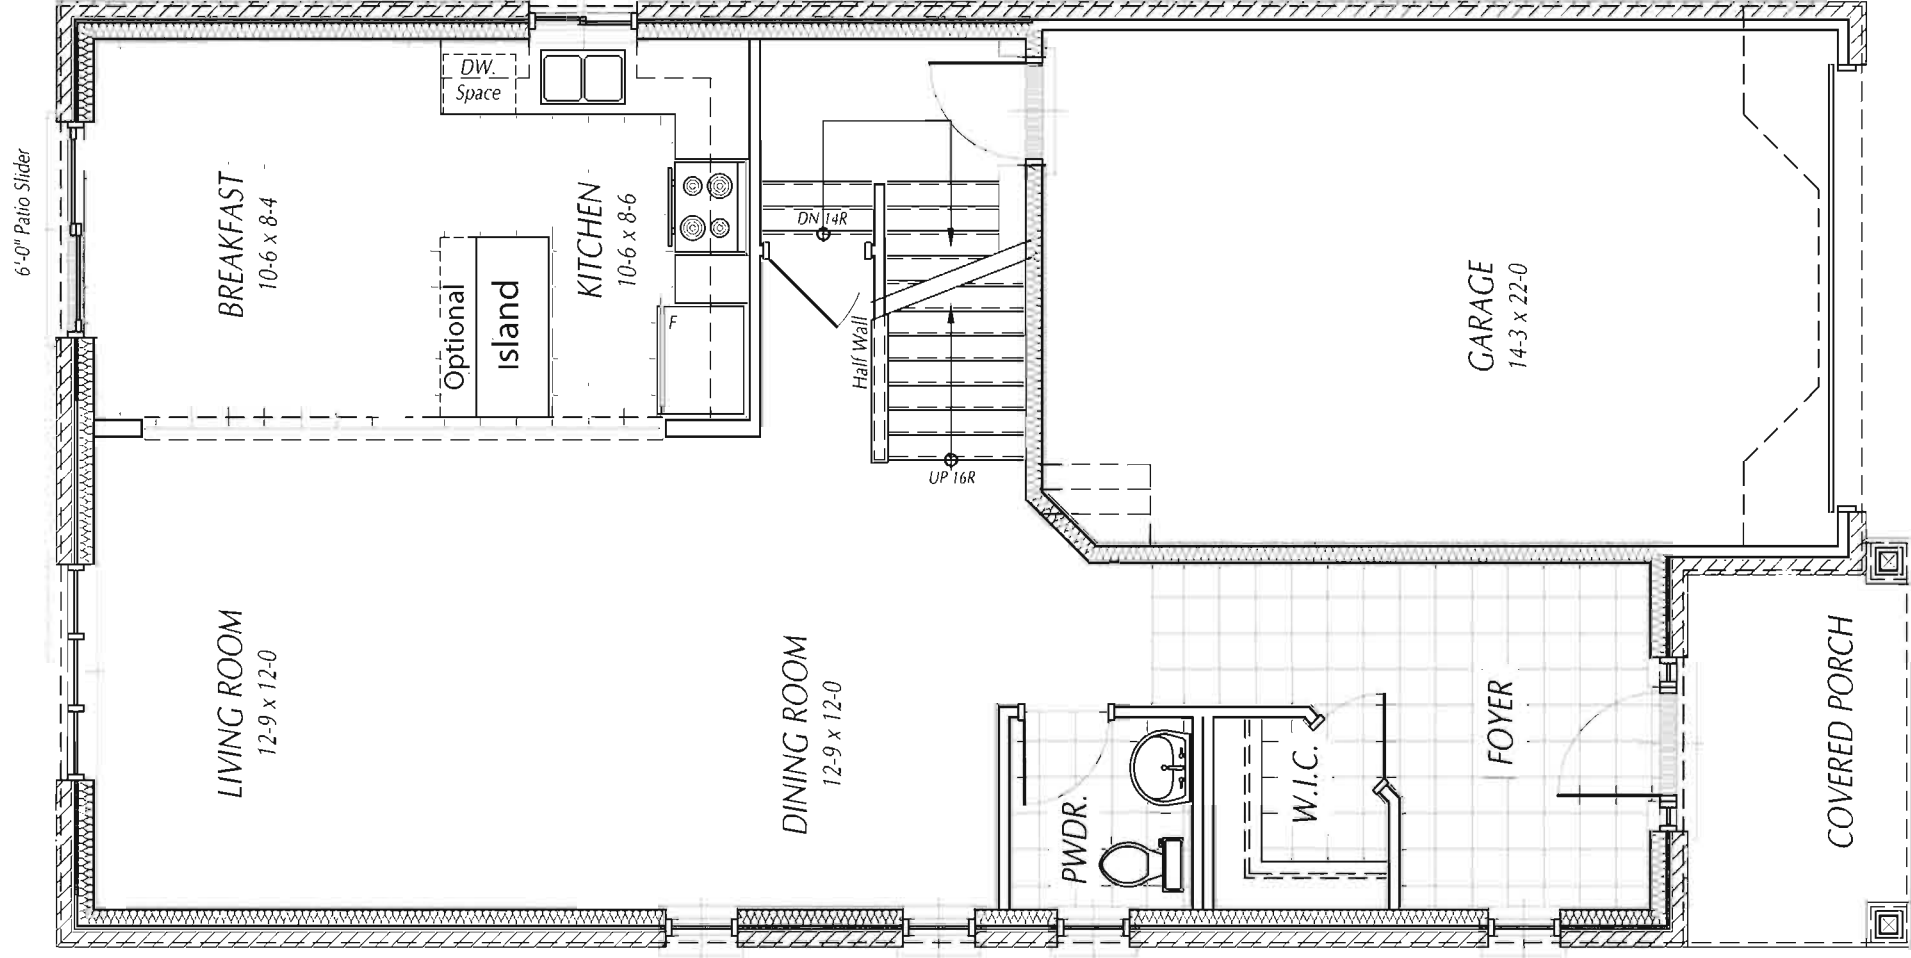

PROJECT

THE CARRINGTON
BEECHDROPS DRIVE
 WATERLOO ONTARIO

TITLE

MAIN FLOOR PLAN
ELEVATION 'A'

STATUS: BUILDING PERMIT

PLOTTED: 05/08/2016 11:32 AM

SCALE: 3/16" = 1'-0"

DWN BY: KBR


DATE: APRIL 2017

REV.


I Karen Robinson review and take responsibility for the design work on behalf of our firm Orchard Design Studio Incorporated registered under Division C, Part 3 (3.2.4) of the Building Code. I am qualified, and the firm is registered, in the appropriate classes/categories.
 Firm BCIN: 28615
 Individual BCIN: 37252

Signed: *K Robinson*

JAMES GIES
 CONSTRUCTION LTD.

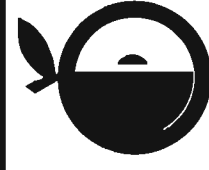

ORCHARD
 DESIGN STUDIO INC.
 519-620-0414

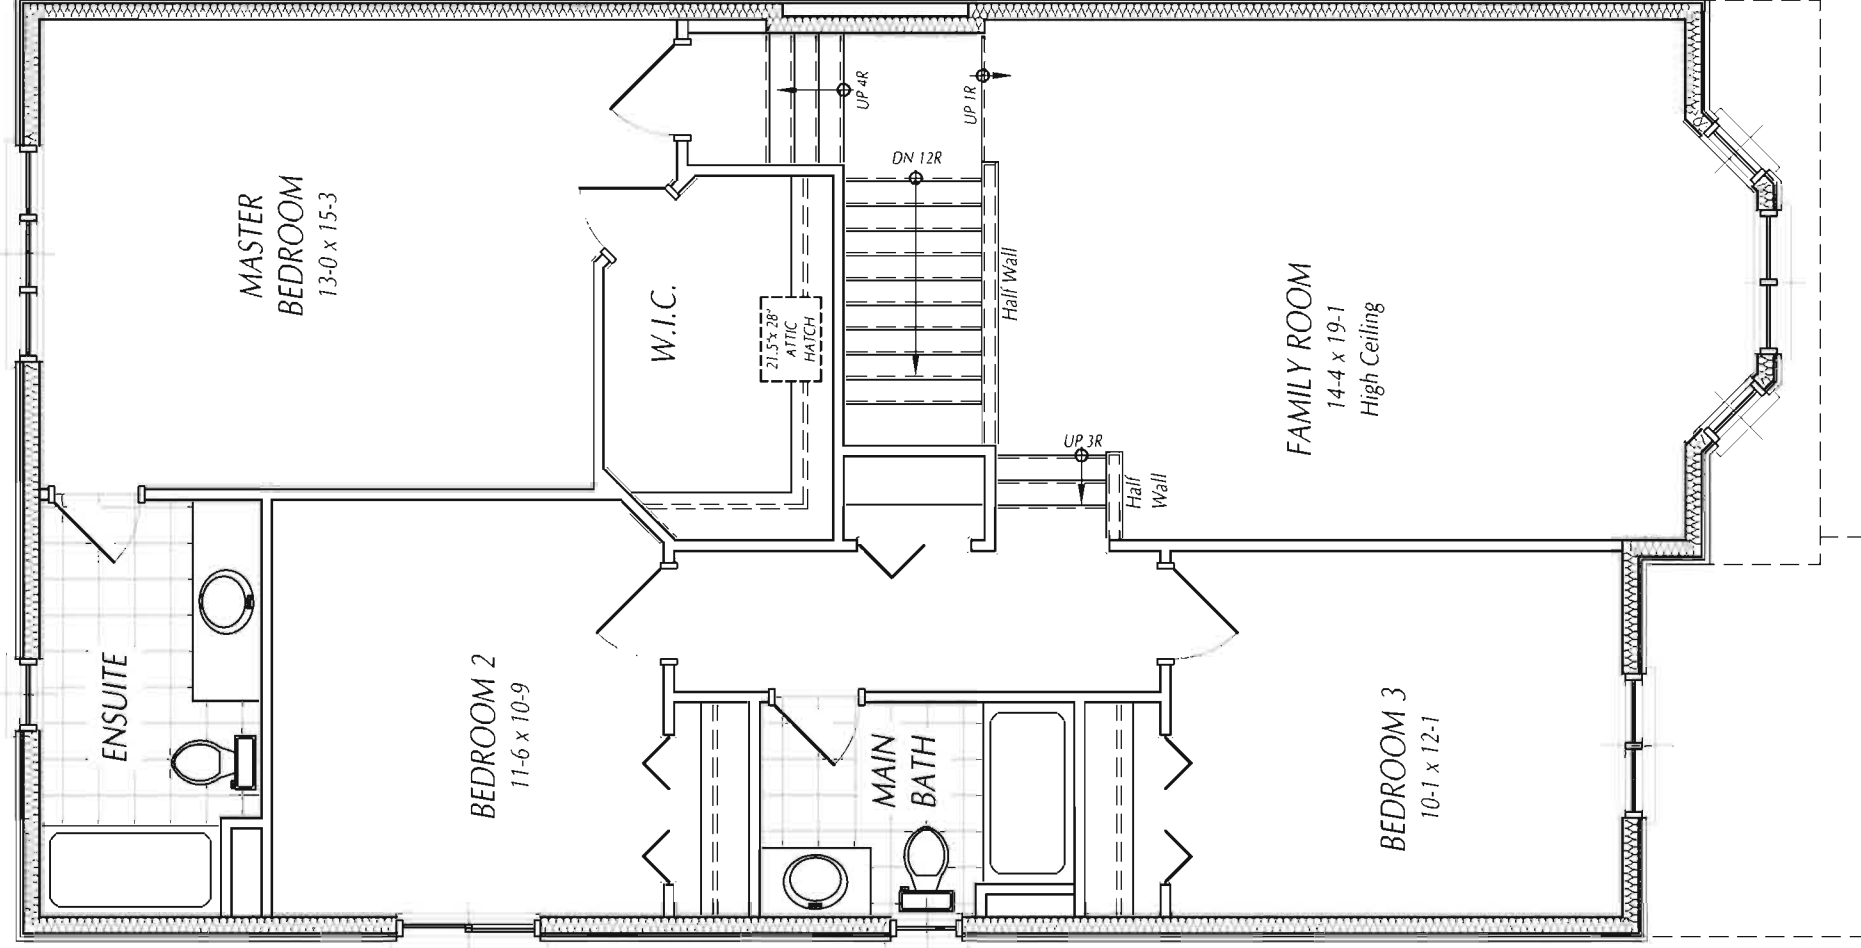

SECOND FLOOR AREA - 1213 sq.ft.
 MAIN FLOOR AREA - 905 sq.ft.
 TOTAL FLOOR AREA - 2118 sq.ft.




I Karen Robinson review and take responsibility for the design work on behalf of our firm Orchard Design Studio Incorporated registered under Division C, Part 3 (3.2.4) of the Building Code. I am qualified, and the firm is registered, in the appropriate classes/categories. Firm BCIN: 28615 Individual BCIN: 37232
 Signed: *Karen Robinson*

JAMES GIES
 CONSTRUCTION LTD.

STATUS:	BUILDING PERMIT
PLOTTED:	05/08/2016 11:32 AM
SCALE:	3/16"=1'-0"
DWN BY:	KBR
DATE:	APRIL 2017
REV.	

PROJECT
THE CARRINGTON
BEECHDROPS DRIVE
 WATERLOO ONTARIO

TITLE
SECOND FLOOR PLAN
ELEVATION 'A'

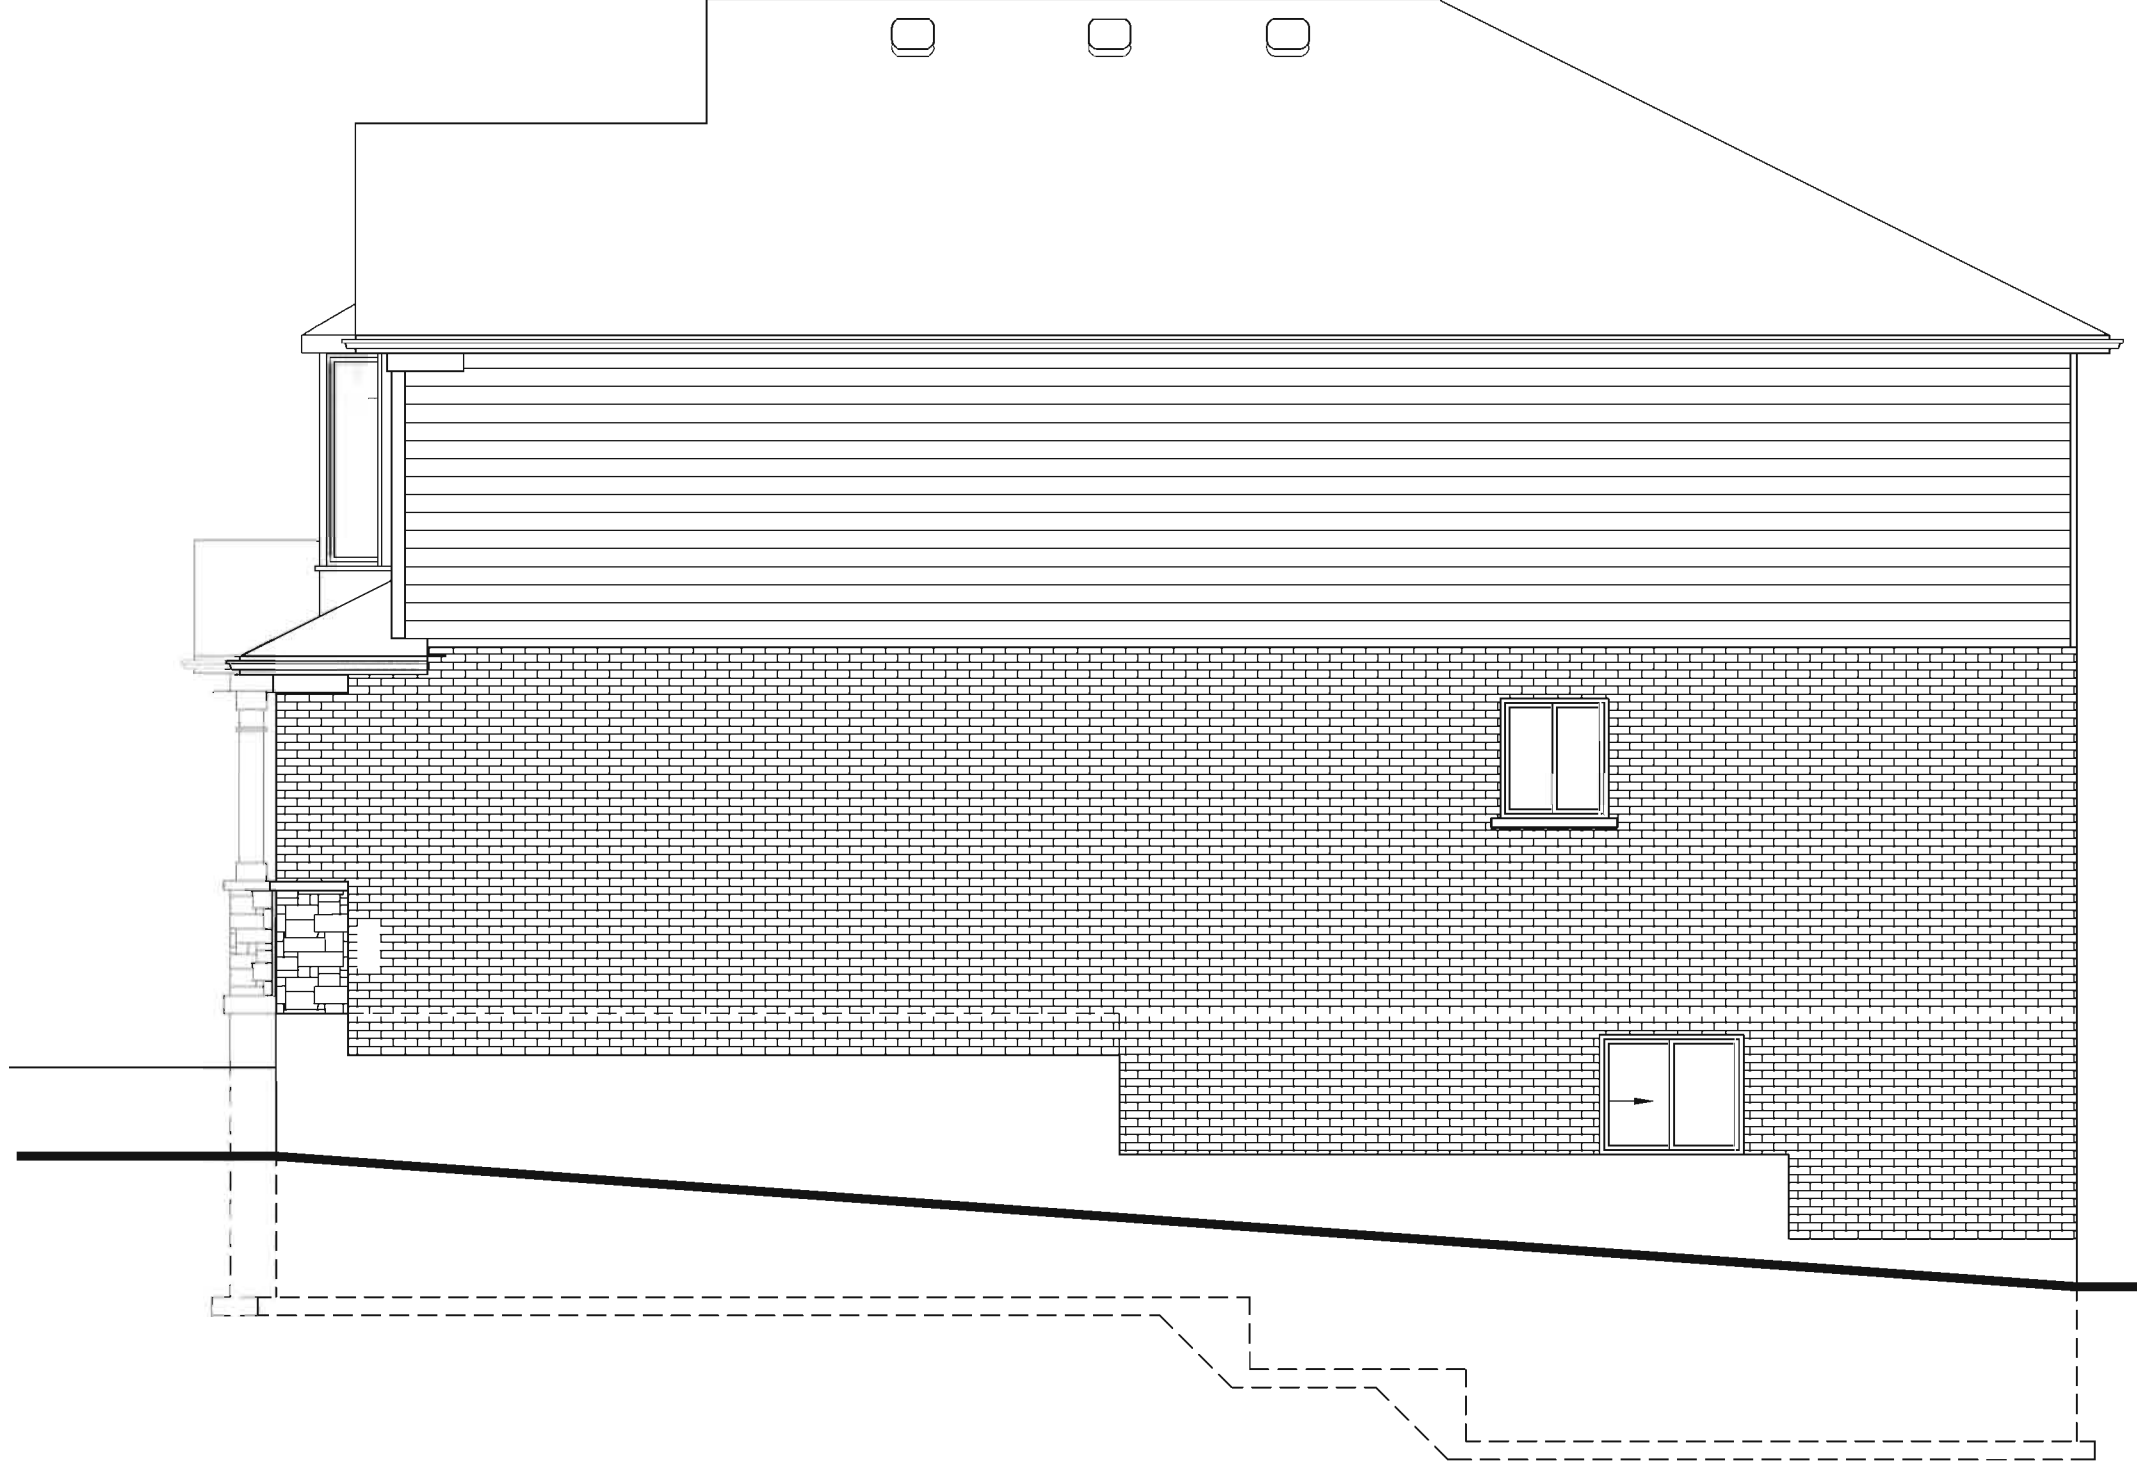

PROJECT

THE CARRINGTON
BEECHDROPS DRIVE
 WATERLOO ONTARIO

TITLE
RIGHT SIDE
ELEVATION

STATUS: BUILDING PERMIT

PLOTTED: 04/04/2017 10:34 AM

SCALE: 3/16" = 1'-0"

DWN BY: KBR

DATE: APRIL 2017

REV.




JAMES GIES
 CONSTRUCTION LTD.

I, **Karen Robinson**, review and take responsibility for the design work on behalf of our firm **Orchard Design Studio**, incorporated registered under Division C, Part 3 (3.2.4) of the Building Code. I am qualified, and the firm is registered, in the appropriate classes/categories.
 Firm BCIN: 28615
 Individual BCIN: 37252

Signed: *Karen Robinson*



ORCHARD
 DESIGN STUDIO, INC.
 519-620-0414

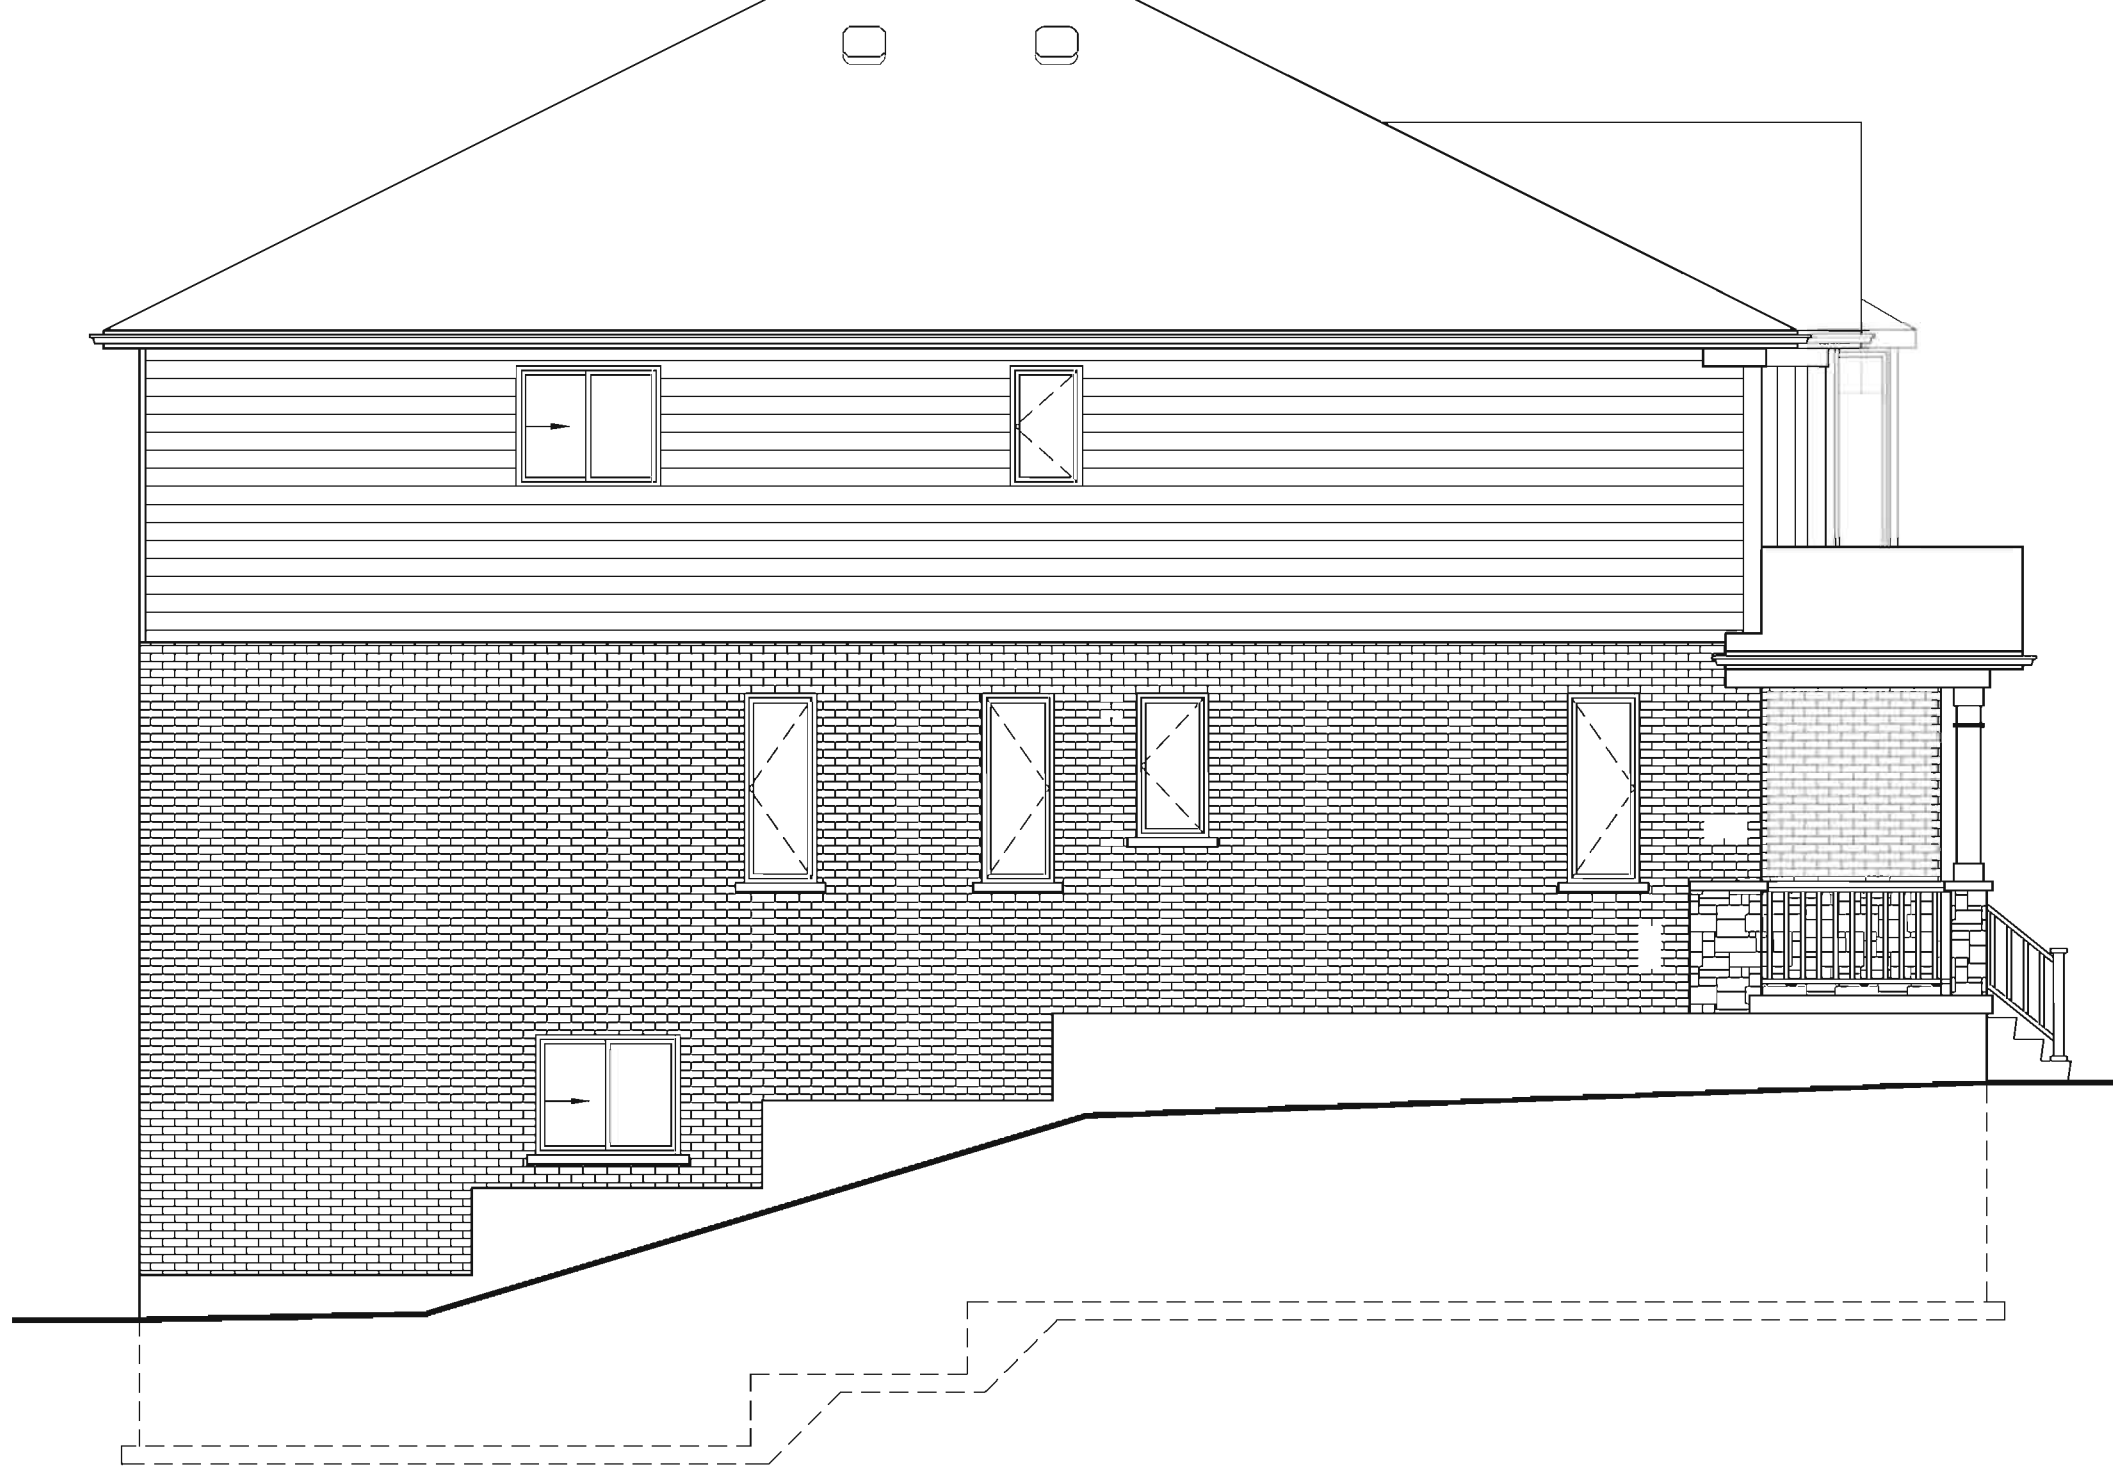

PROJECT

THE CARRINGTON
BEECHDROPS DRIVE
 WATERLOO ONTARIO

TITLE
**LEFT SIDE
 ELEVATION**

STATUS: BUILDING PERMIT

PLOTTED: 04/04/2017 10:34 AM

SCALE: 3/16" = 1'-0"

DWN BY: KBR

DATE: APRIL 2017


REV.



JAMES GIES
 CONSTRUCTION LTD.

I, Karen Robinson, review and take responsibility for the design work on behalf of our firm Orchard Design Studio Incorporated registered under Division C, Part 3, (3.2.4) of the Building Code, and the firm is registered, in the appropriate classes/categories. Firm BCIN: 28615 Individual BCIN: 37252

Signed: *K Robinson*

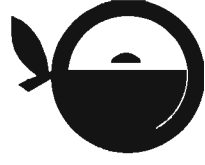

ORCHARD
 DESIGN STUDIO INC.
 519-620-0414