



1966 sqft

DEVONSHIRE
BEECHDROPS DRIVE
 WATERLOO ONTARIO

**FRONT
 ELEVATION**

STATUS: BUILDING PERMIT
 PLOTTED: 04/04/2017 8:39 AM
 SCALE: 3/16"=1'-0"
 DWN BY: KBR
 DATE: APRIL 2017
 REV.


JAMES GIES
 CONSTRUCTION LTD.

I, Karen Robinson, review and take responsibility for the design work on behalf of our firm Orchard Design Studio Incorporated registered under Division C, Part 3 (3.2.4) of the Building Code. I am qualified, and the firm is registered, in the appropriate classes/categories. Firm BCIN: 28615 Individual BCIN: 37252

Signed: *K Robinson*



6'-0" Patio Slider

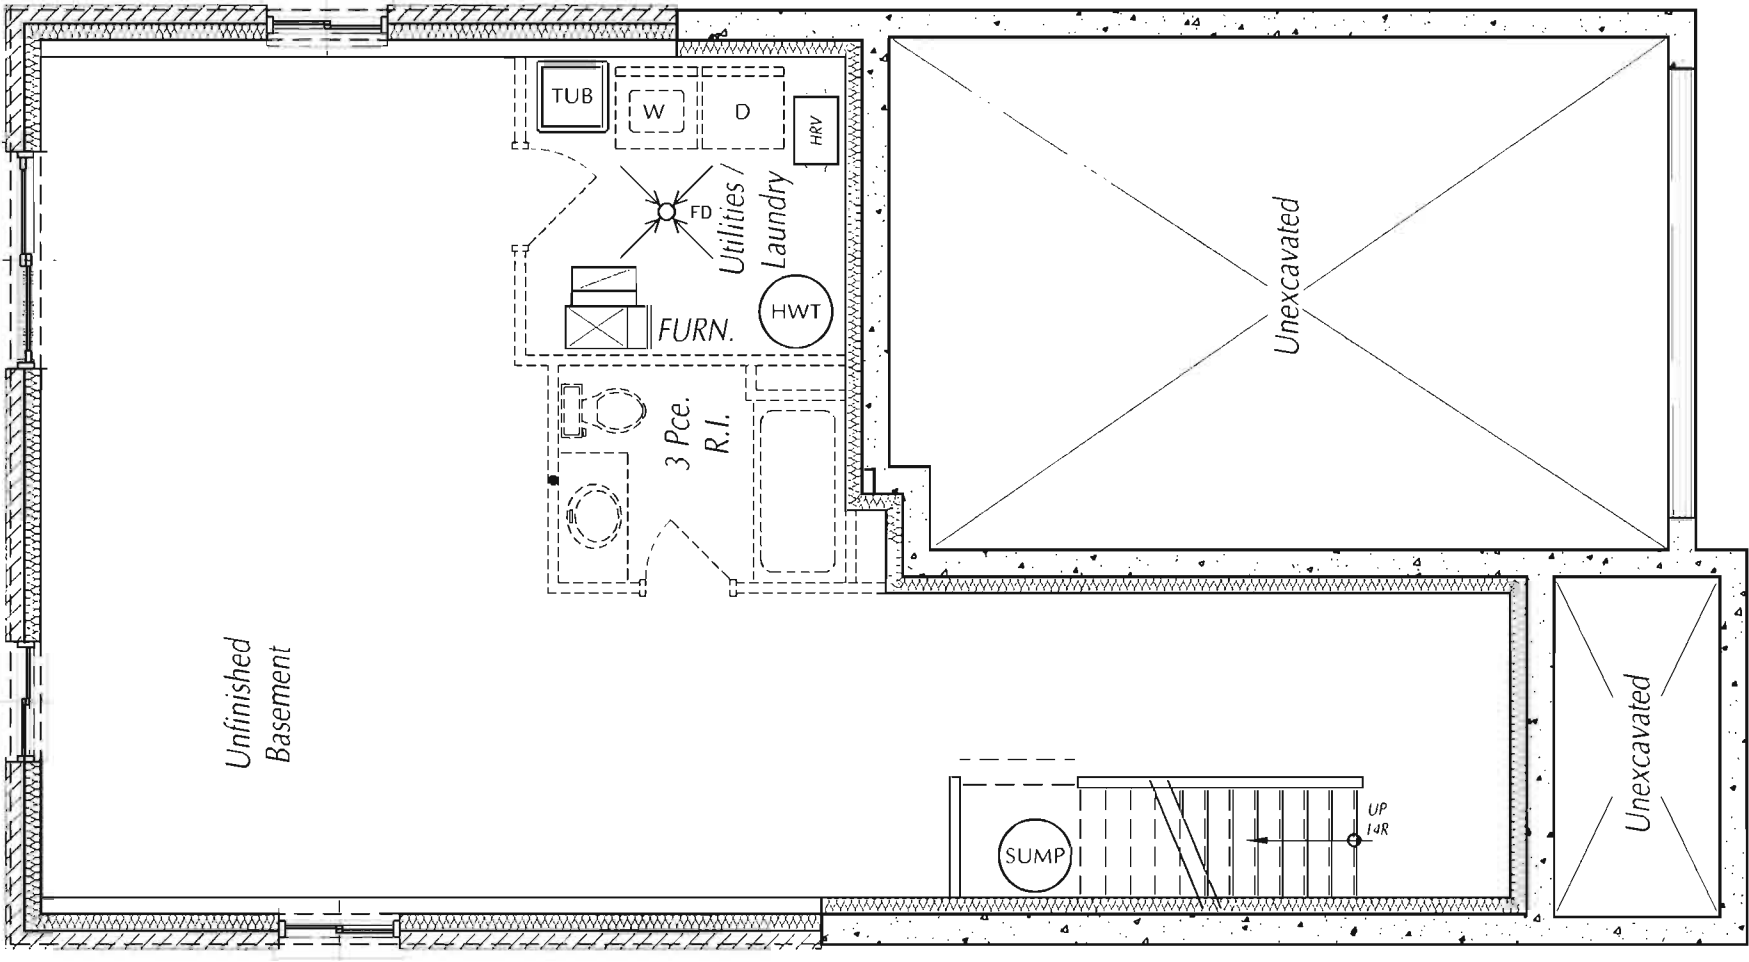

PROJECT SHEET No.

DEVONSHIRE
BEECHDROPS DRIVE
 WATERLOO ONTARIO

BASEMENT PLAN

STATUS: BUILDING PERMIT
 PLOTTED: 05/08/2016 11:32 AM
 SCALE: 3/16" = 1'-0"
 DWN BY: KBR
 DATE: APRIL 2017
 REV.


JAMES GIES
 CONSTRUCTION LTD.

I, Karen Robinson, review and take responsibility for the design work on behalf of our firm Orchard Design Studio Incorporated, registered under Division C, Part 3 (3.2.4) of the Building Code, I am qualified, and the firm is registered, in the appropriate classes/categories.
 Firm BCIN: 28815
 Individual BCIN: 37252



DRAWINGS ARE NOT TO BE SCALED. REPORT ANY DISCREPANCIES TO ORCHARD DESIGN BEFORE PROCEEDING WITH THE WORK.

6'-0" Patio Slider

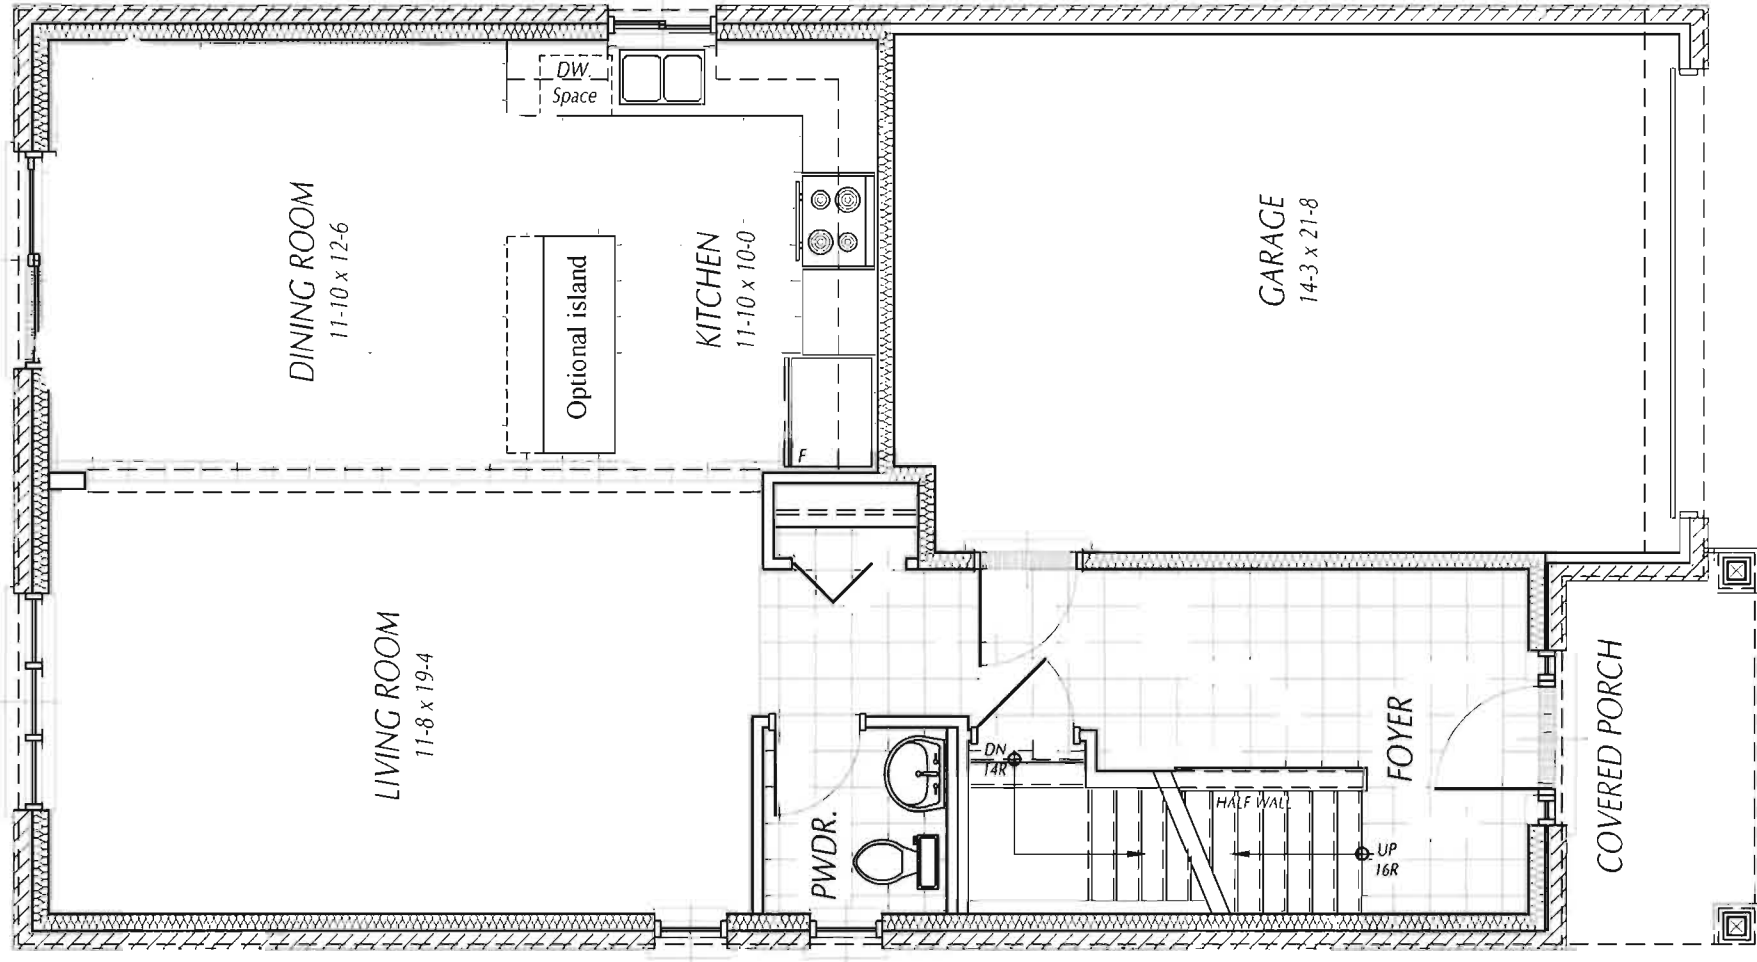

SHEET No.

PR -T

DEVONSHIRE
BEECHDROPS DRIVE
 WATERLOO ONTARIO

MAIN FLOOR PLAN
ELEVATION 'A'

TITLE

STATUS: BUILDING PERMIT
 PLOTTED: 05/08/2016 11:32 AM
 SCALE: 3/16" = 1'-0"
 DWN BY: KBR
 DATE: APRIL 2017
 REV.

JAMES GIES
 CONSTRUCTION LTD.


I, Karen Robinson, review and take responsibility for the design work on behalf of our firm Orchard Design Studio Incorporated registered under Division C, Part 3 (3.2.4) of the Building Code. I am qualified, and the firm is registered, in the appropriate classes/categories.
 Firm BCN: 28815
 Individual BCN: 37252

Signed: *K Robinson*



ORCHARD
 DESIGN STUDIO INC.
 519-820-0414

DRAWINGS ARE NOT TO BE SCALED. REPORT ANY DISCREPANCIES TO ORCHARD DESIGN BEFORE PROCEEDING WITH THE WORK.

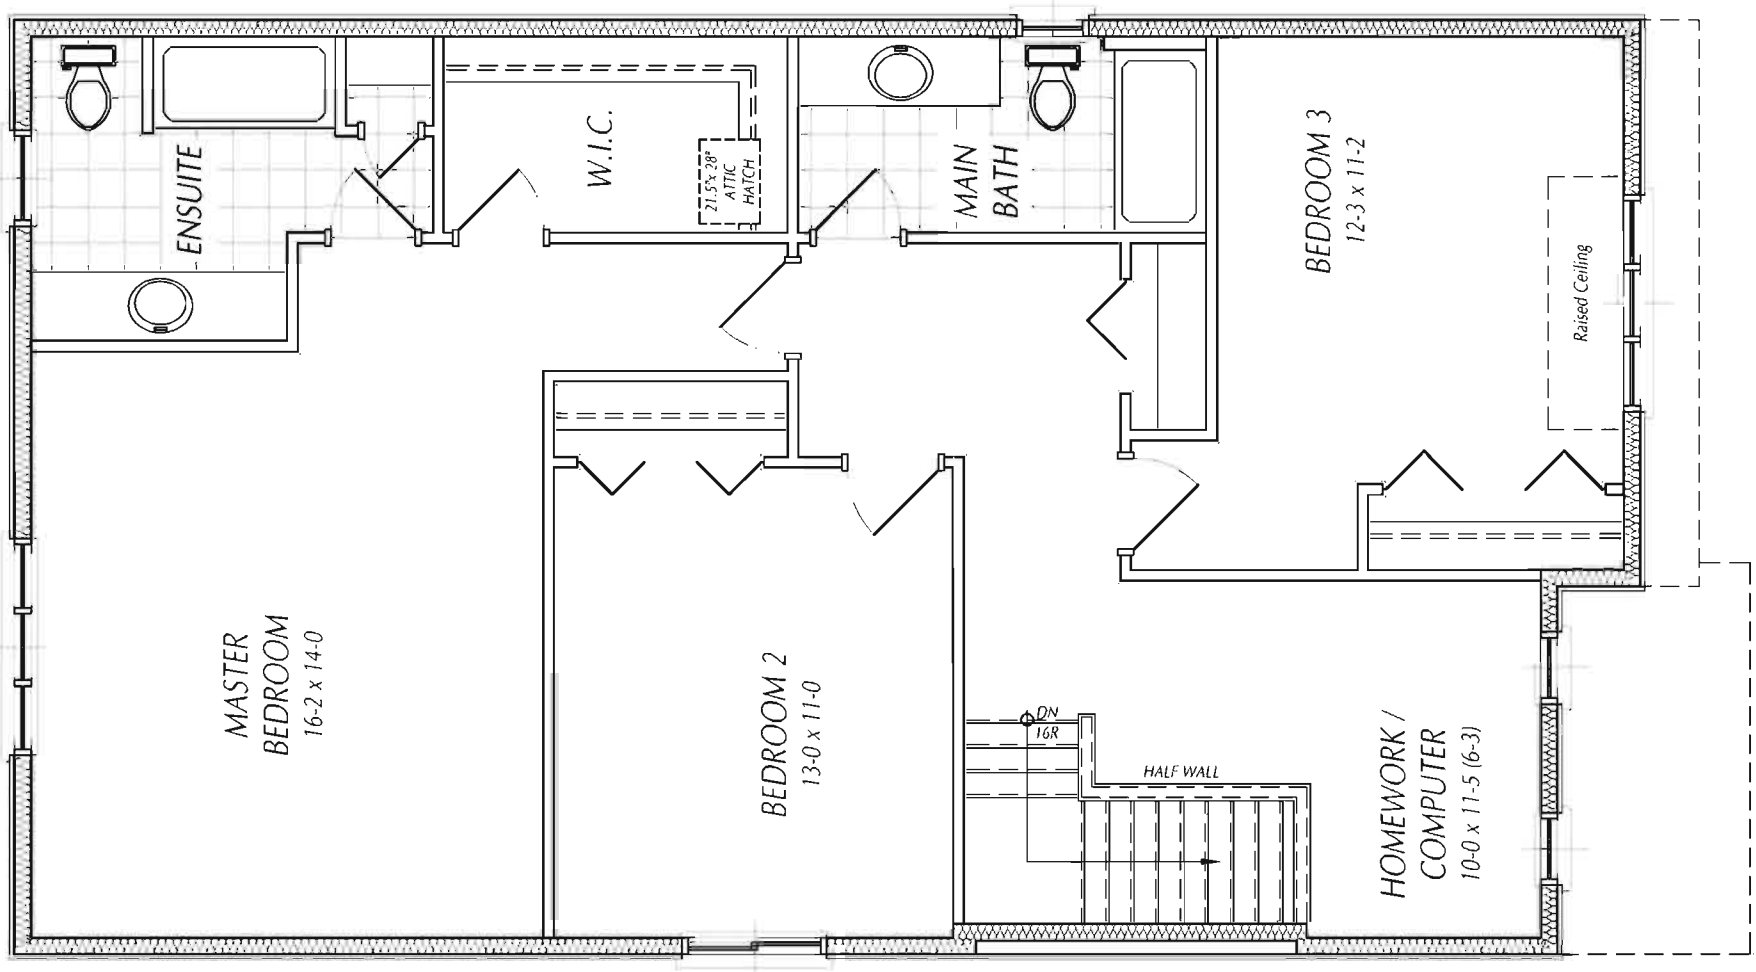

SECOND FLOOR AREA - 1138 sq.ft.
 MAIN FLOOR AREA - 828 sq.ft.
 TOTAL FLOOR AREA - 1966 sq.ft.



I, Karen Robinson, review and take responsibility for the design work on behalf of our firm Orchard Design Studio Incorporated registered under Division C, Part 3 (3.2.4) of the Building Code. I am qualified, and the firm is registered, in the appropriate classes/categories.
 Firm BCIN: 28815
 Individual BCIN: 37232
 Signed: *K. Robinson*

JAMES GIES
 CONSTRUCTION LTD.

STATUS:	BUILDING PERMIT
PLOTTED:	05/08/2016 11:32 AM
SCALE:	3/16" = 1'-0"
DWN BY:	KBR
DATE:	APRIL 2017
REV.	

DEVONSHIRE
BEECHDROPS DRIVE
 WATERLOO ONTARIO

SECOND FLOOR PLAN
ELEVATION 'A'

P
 SHEET No.

DRAWINGS ARE NOT TO BE SCALED. REPORT ANY DISCREPANCIES TO ORCHARD DESIGN BEFORE PROCEEDING WITH THE WORK.



PP: 1000
SHEET No.

DEVONSHIRE
BEECHDROPS DRIVE
 WATERLOO ONTARIO

**LEFT SIDE
 ELEVATION**

STATUS: BUILDING PERMIT
 PLOTTED: 04/04/2017 8:39 AM
 SCALE: 3/16"=1'-0"
 DWN BY: KBR
 DATE: APRIL 2017
 REV.


JAMES GIES
 CONSTRUCTION LTD.

I, Karen Robinson, review and take responsibility for the design work on behalf of our firm Orchard Design Studio Incorporated registered under Division C, Part 3, (3.2.4) of the Building Code 1 am qualified, and the firm is registered, in the appropriate classes/categories.
 Firm BCIN: 28615
 Individual BCIN: 37252

Signed: *K Robinson*



DRAWINGS ARE NOT TO BE SCALED. REPORT ANY DISCREPANCIES TO ORCHARD DESIGN BEFORE PROCEEDING WITH THE WORK.

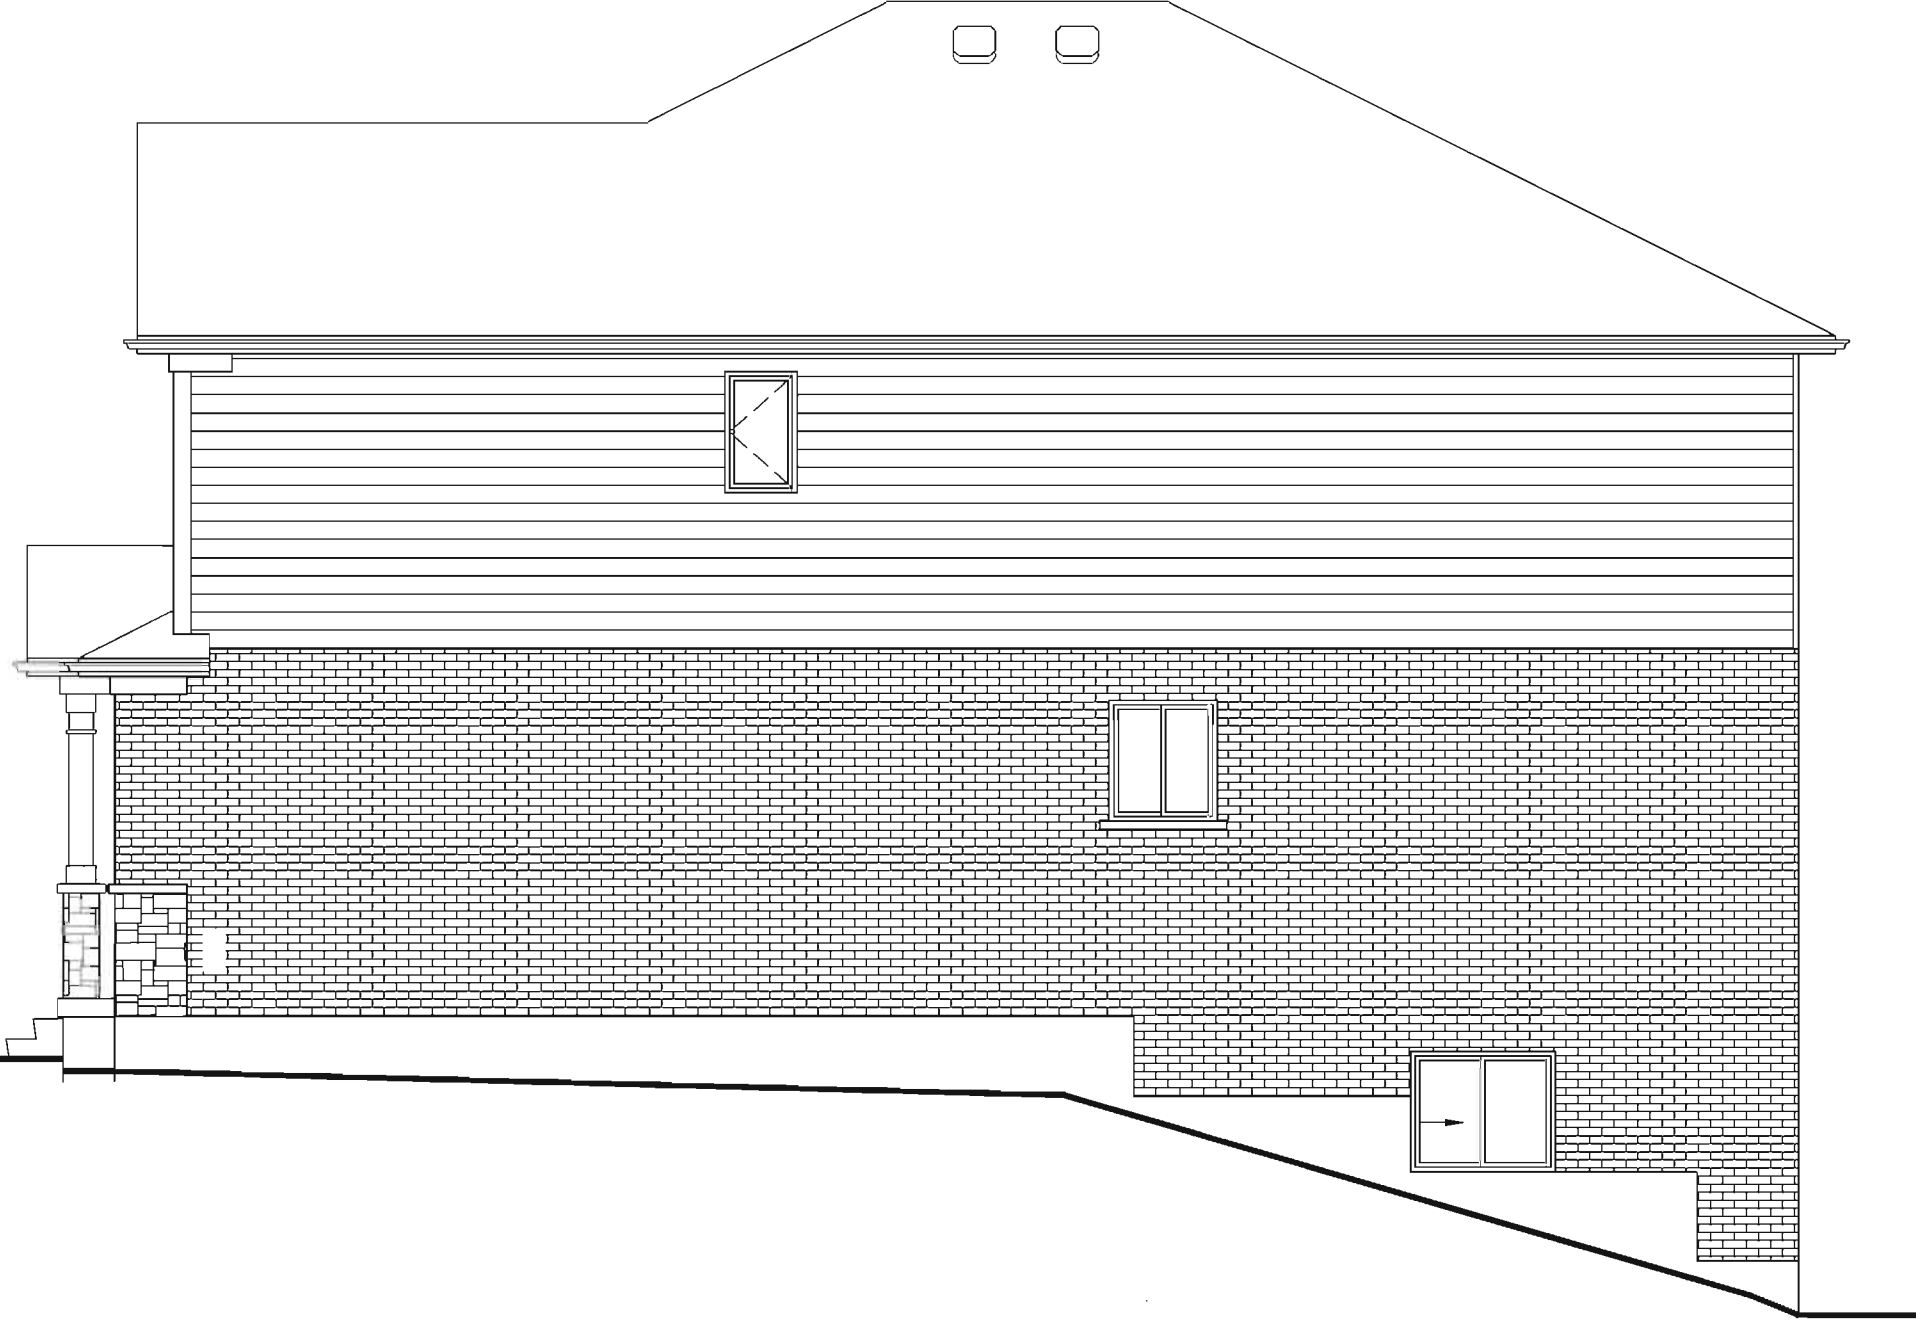

PF
SHEET No.

DEVONSHIRE
BEECHDROPS DRIVE
 WATERLOO ONTARIO
RIGHT SIDE ELEVATION
ELEVATION 'B'

STATUS: BUILDING PERMIT

PLOTTED: 04/04/2017 8:39 AM

SCALE: 3/16"=1'-0"

DWN BY: KBR

DATE: APRIL 2017

REV. _____


TITLE



JAMES GIES
 CONSTRUCTION LTD.

I, **Karen Robinson** review and take responsibility for the design work on behalf of our firm Orchard Design Studio Incorporated registered under Division C, Part 3 (3.2.4) of the Building Code. I am qualified, and the firm is registered, in the appropriate classes/categories.
 Firm BCIN: 28815
 Individual BCIN: 37252

Signed: 

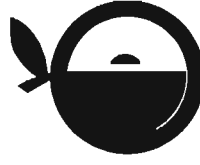

ORCHARD
 DESIGN STUDIO INC.
 519-820-8414



P:
SHEET No.

**DEVONSHIRE
BEECHDROPS DRIVE**
WATERLOO ONTARIO

**REAR
ELEVATION**

STATUS: BUILDING PERMIT

PLOTTED: 04/04/2017 8:39 AM

SCALE: 3/16"=1'-0"

DWN BY: KBR

DATE: APRIL 2017

REV. _____



JAMES GIES
CONSTRUCTION LTD.

I, Karen Robinson, review and take responsibility for the design work on behalf of our firm Orchard Design Studio Incorporated registered under Division C, Part 3 (3.2.4) of the Building Code. I am qualified, and the firm is registered, in the appropriate classes/categories.
Firm BCN: 28815
Individual BCN: 37252

Signed: *K Robinson*



ORCHARD
DESIGN STUDIO INC.
519-620-0414

DRAWINGS ARE NOT TO BE SCALED. REPORT ANY DISCREPANCIES TO ORCHARD DESIGN BEFORE PROCEEDING WITH THE WORK.