

FILE:

FOLDER:



PROJECT

**Avens Street Townhouses**

**UNITS 106-108**

WATERLOO, ONTARIO

STATUS: BUILDING PERMIT

PLOTTED:

SCALE: 1/8"=1'-0"

DWN BY: KBR REV BY:

DATE: DECEMBER 2012


REV.

TITLE

**FRONT  
ELEVATION**

SHEET No.

**A4.1**

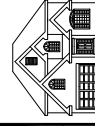


**JAMES GIES  
CONSTRUCTION LTD.**

I, Karan Robinson, review and take responsibility for the design work on behalf of our firm Orchard Design Studio Incorporated registered under Division C, Part 3 (3.2.4) of the Building Code. I am qualified, and the firm is registered, in the appropriate classes/categories.  
Firm BCIN: 28615  
Individual BCIN: 37252

Signed: \_\_\_\_\_



**ORCHARD  
STUDIO  
DESIGN  
INCORPORATED  
(519) 620-0414**

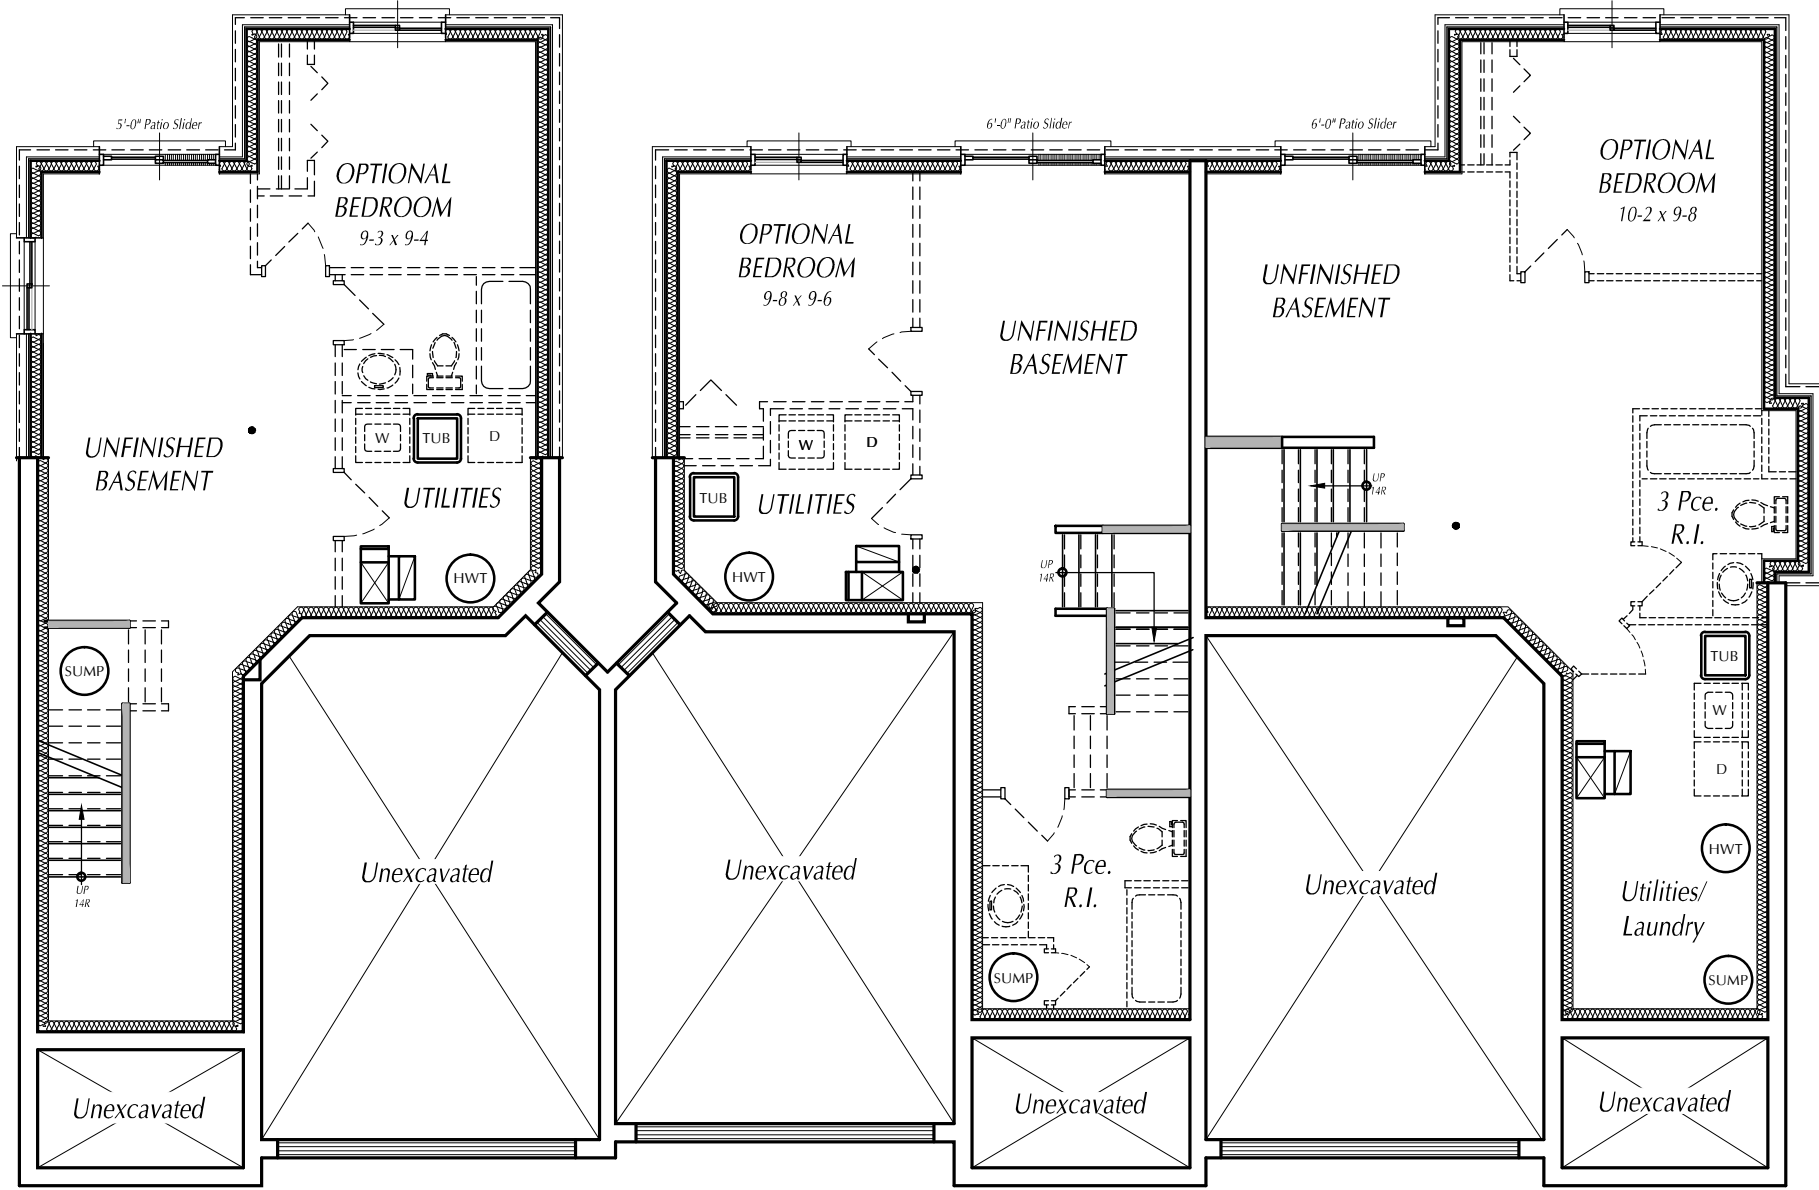


UNIT 106  
The TIFFANY

UNIT 107  
The YORK

UNIT 108  
The CAMELOT



I Karan Robinson review and take responsibility for the design work on behalf of our firm Orchard Design Studio Incorporated registered under Division C, Part 3 (3.2.4) of the Building Code. I am qualified, and the firm is registered, in the appropriate classes/categories.  
Firm BCIN: 28615  
Individual BCIN: 37252  
Signed: \_\_\_\_\_

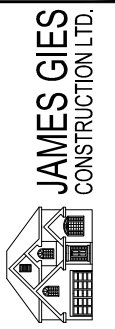


STATUS: BUILDING PERMIT
PLOTTED:
SCALE: 1/8"=1'-0"
DWN BY: KBR
DATE: DECEMBER 2012
REV.

PROJECT  
**Avens Street Townhouses**  
**UNITS 106-108**  
WATERLOO, ONTARIO

TITLE  
**OVERALL  
BASEMENT PLAN**

SHEET No.  
**A2.1**

FILE:  
FOLDER:

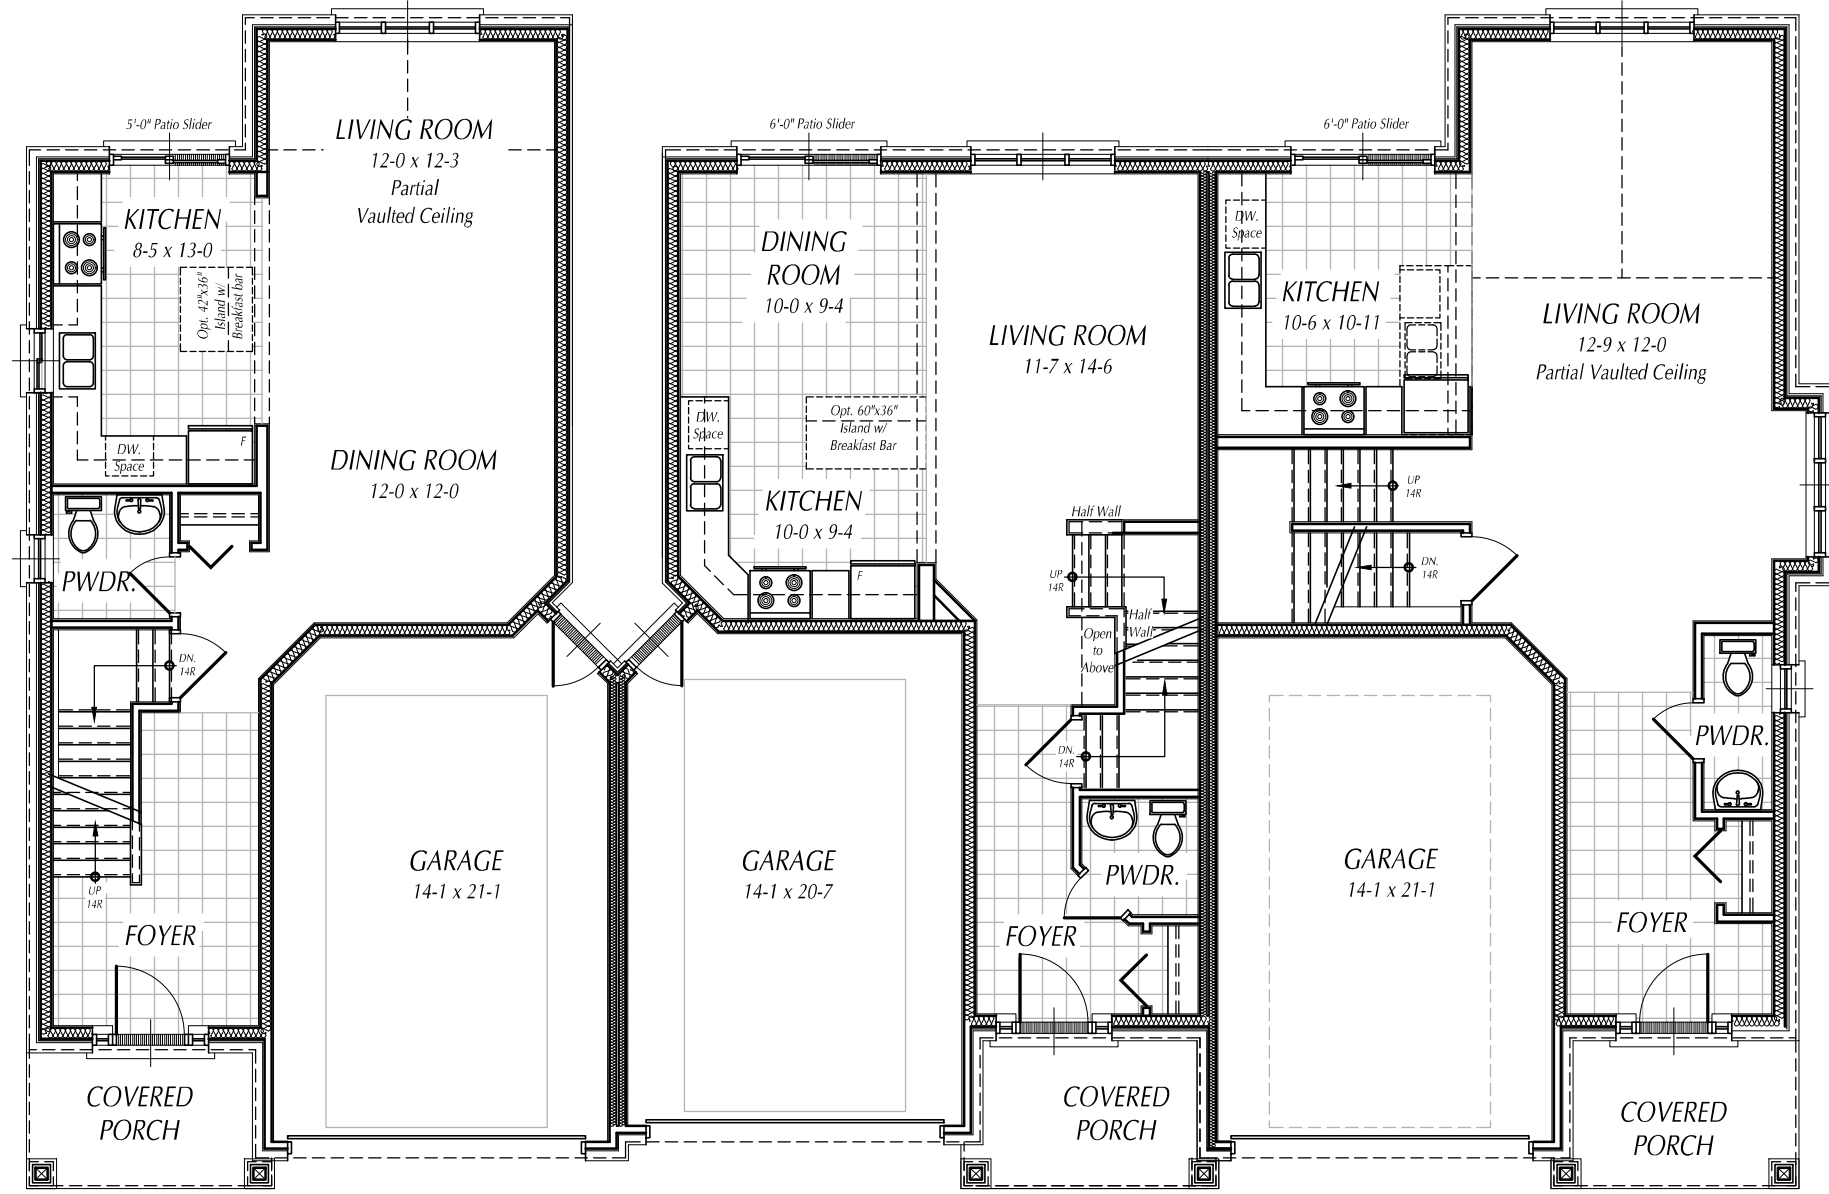

UNIT 106  
The TIFFANY

UNIT 107  
The YORK

UNIT 108  
The CAMELOT



I Karan Robinson review and take responsibility for the design work on behalf of our firm Orchard Design Studio Incorporated registered under Division C, Part 3 (3.2.4) of the Building Code. I am qualified, and the firm is registered, in the appropriate classes/categories.  
Firm BCIN: 28615  
Individual BCIN: 37252  
Signed: \_\_\_\_\_




STATUS: BUILDING PERMIT
PLOTTED:
SCALE: 1/8"=1'-0"
DWN BY: KBR
DATE: DECEMBER 2012
REV.

**Avens Street Townhouses**  
**UNITS 106-108**  
WATERLOO, ONTARIO  
**OVERALL**  
**MAIN FLOOR PLAN**

PROJECT SHEET No.  
**A2.2**

FILE:  
FOLDER:

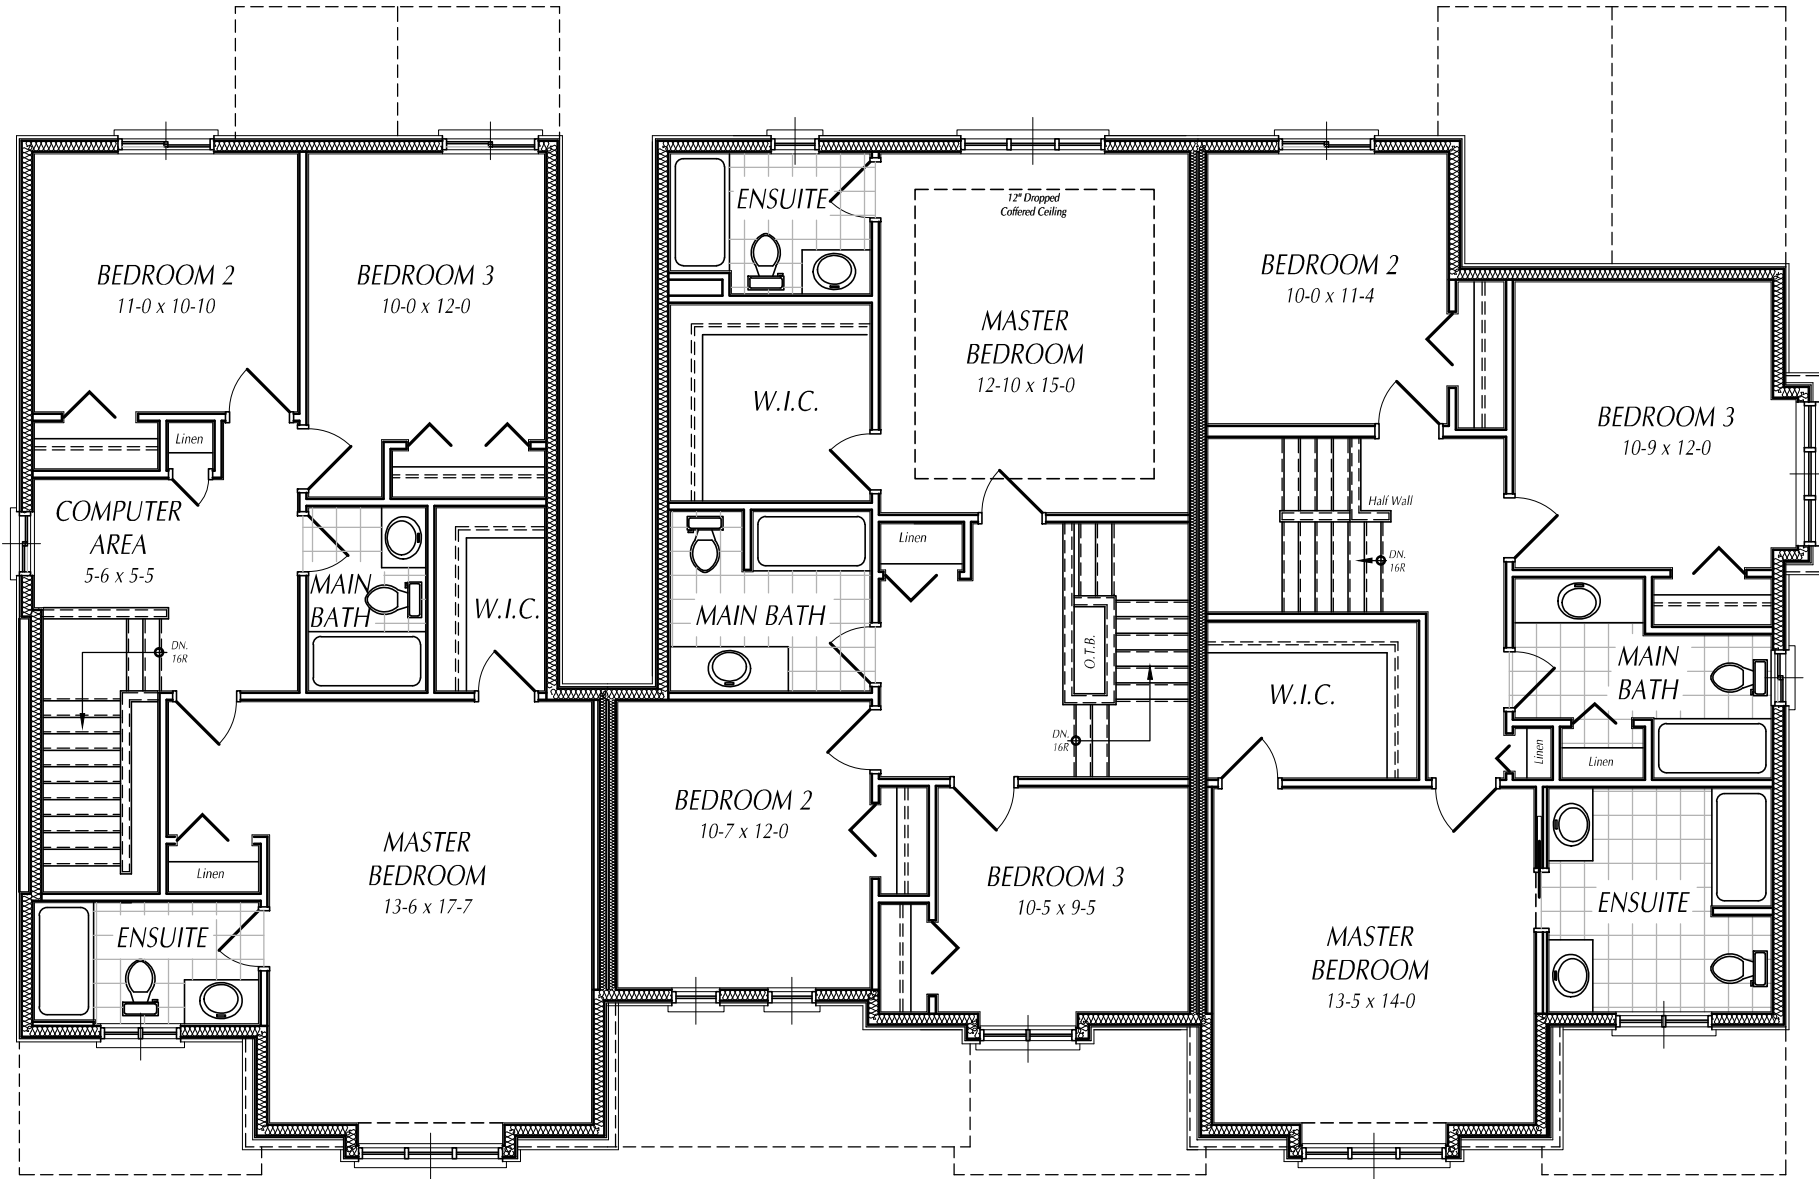

UNIT 106  
The TIFFANY

UNIT 107  
The YORK

UNIT 108  
The CAMELOT



I, Karan Robinson, review and take responsibility for the design work on behalf of our firm Orchard Design Studio Incorporated registered under Division C, Part 3 (3.2.4) of the Building Code. I am qualified, and the firm is registered, in the appropriate classes/categories.  
Firm BCIN: 28615  
Individual BCIN: 37252  
Signed: \_\_\_\_\_



STATUS:	BUILDING PERMIT
PLOTTED:	
SCALE:	1/8"=1'-0"
DWN BY:	KBR
DATE:	DECEMBER 2012
REV.	

**Avens Street Townhouses**  
**UNITS 106-108**  
WATERLOO, ONTARIO  
**OVERALL**  
**SECOND FLOOR PLAN**

PROJECT SHEET No.

**A2.3**

FILE:  
FOLDER: